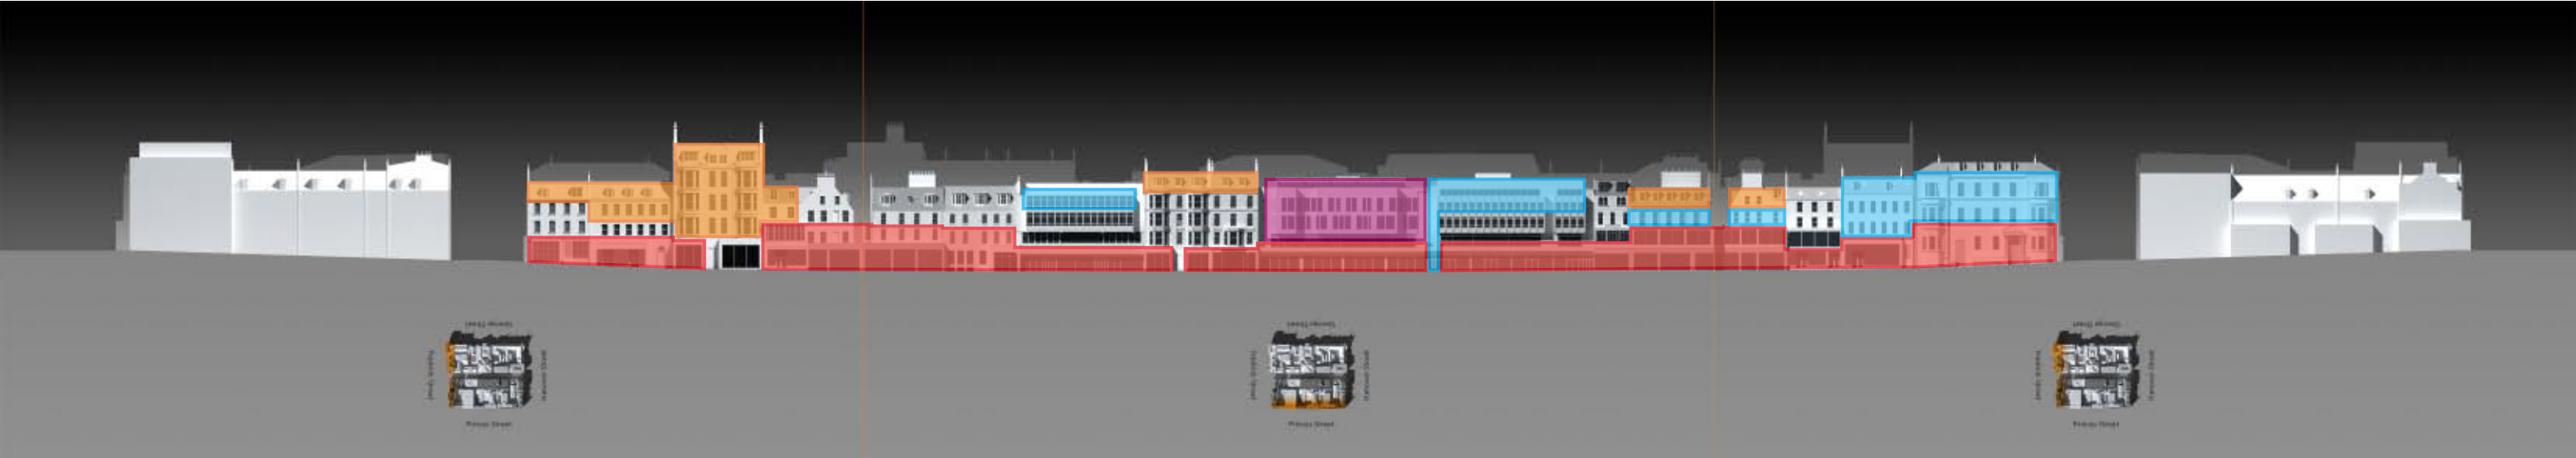


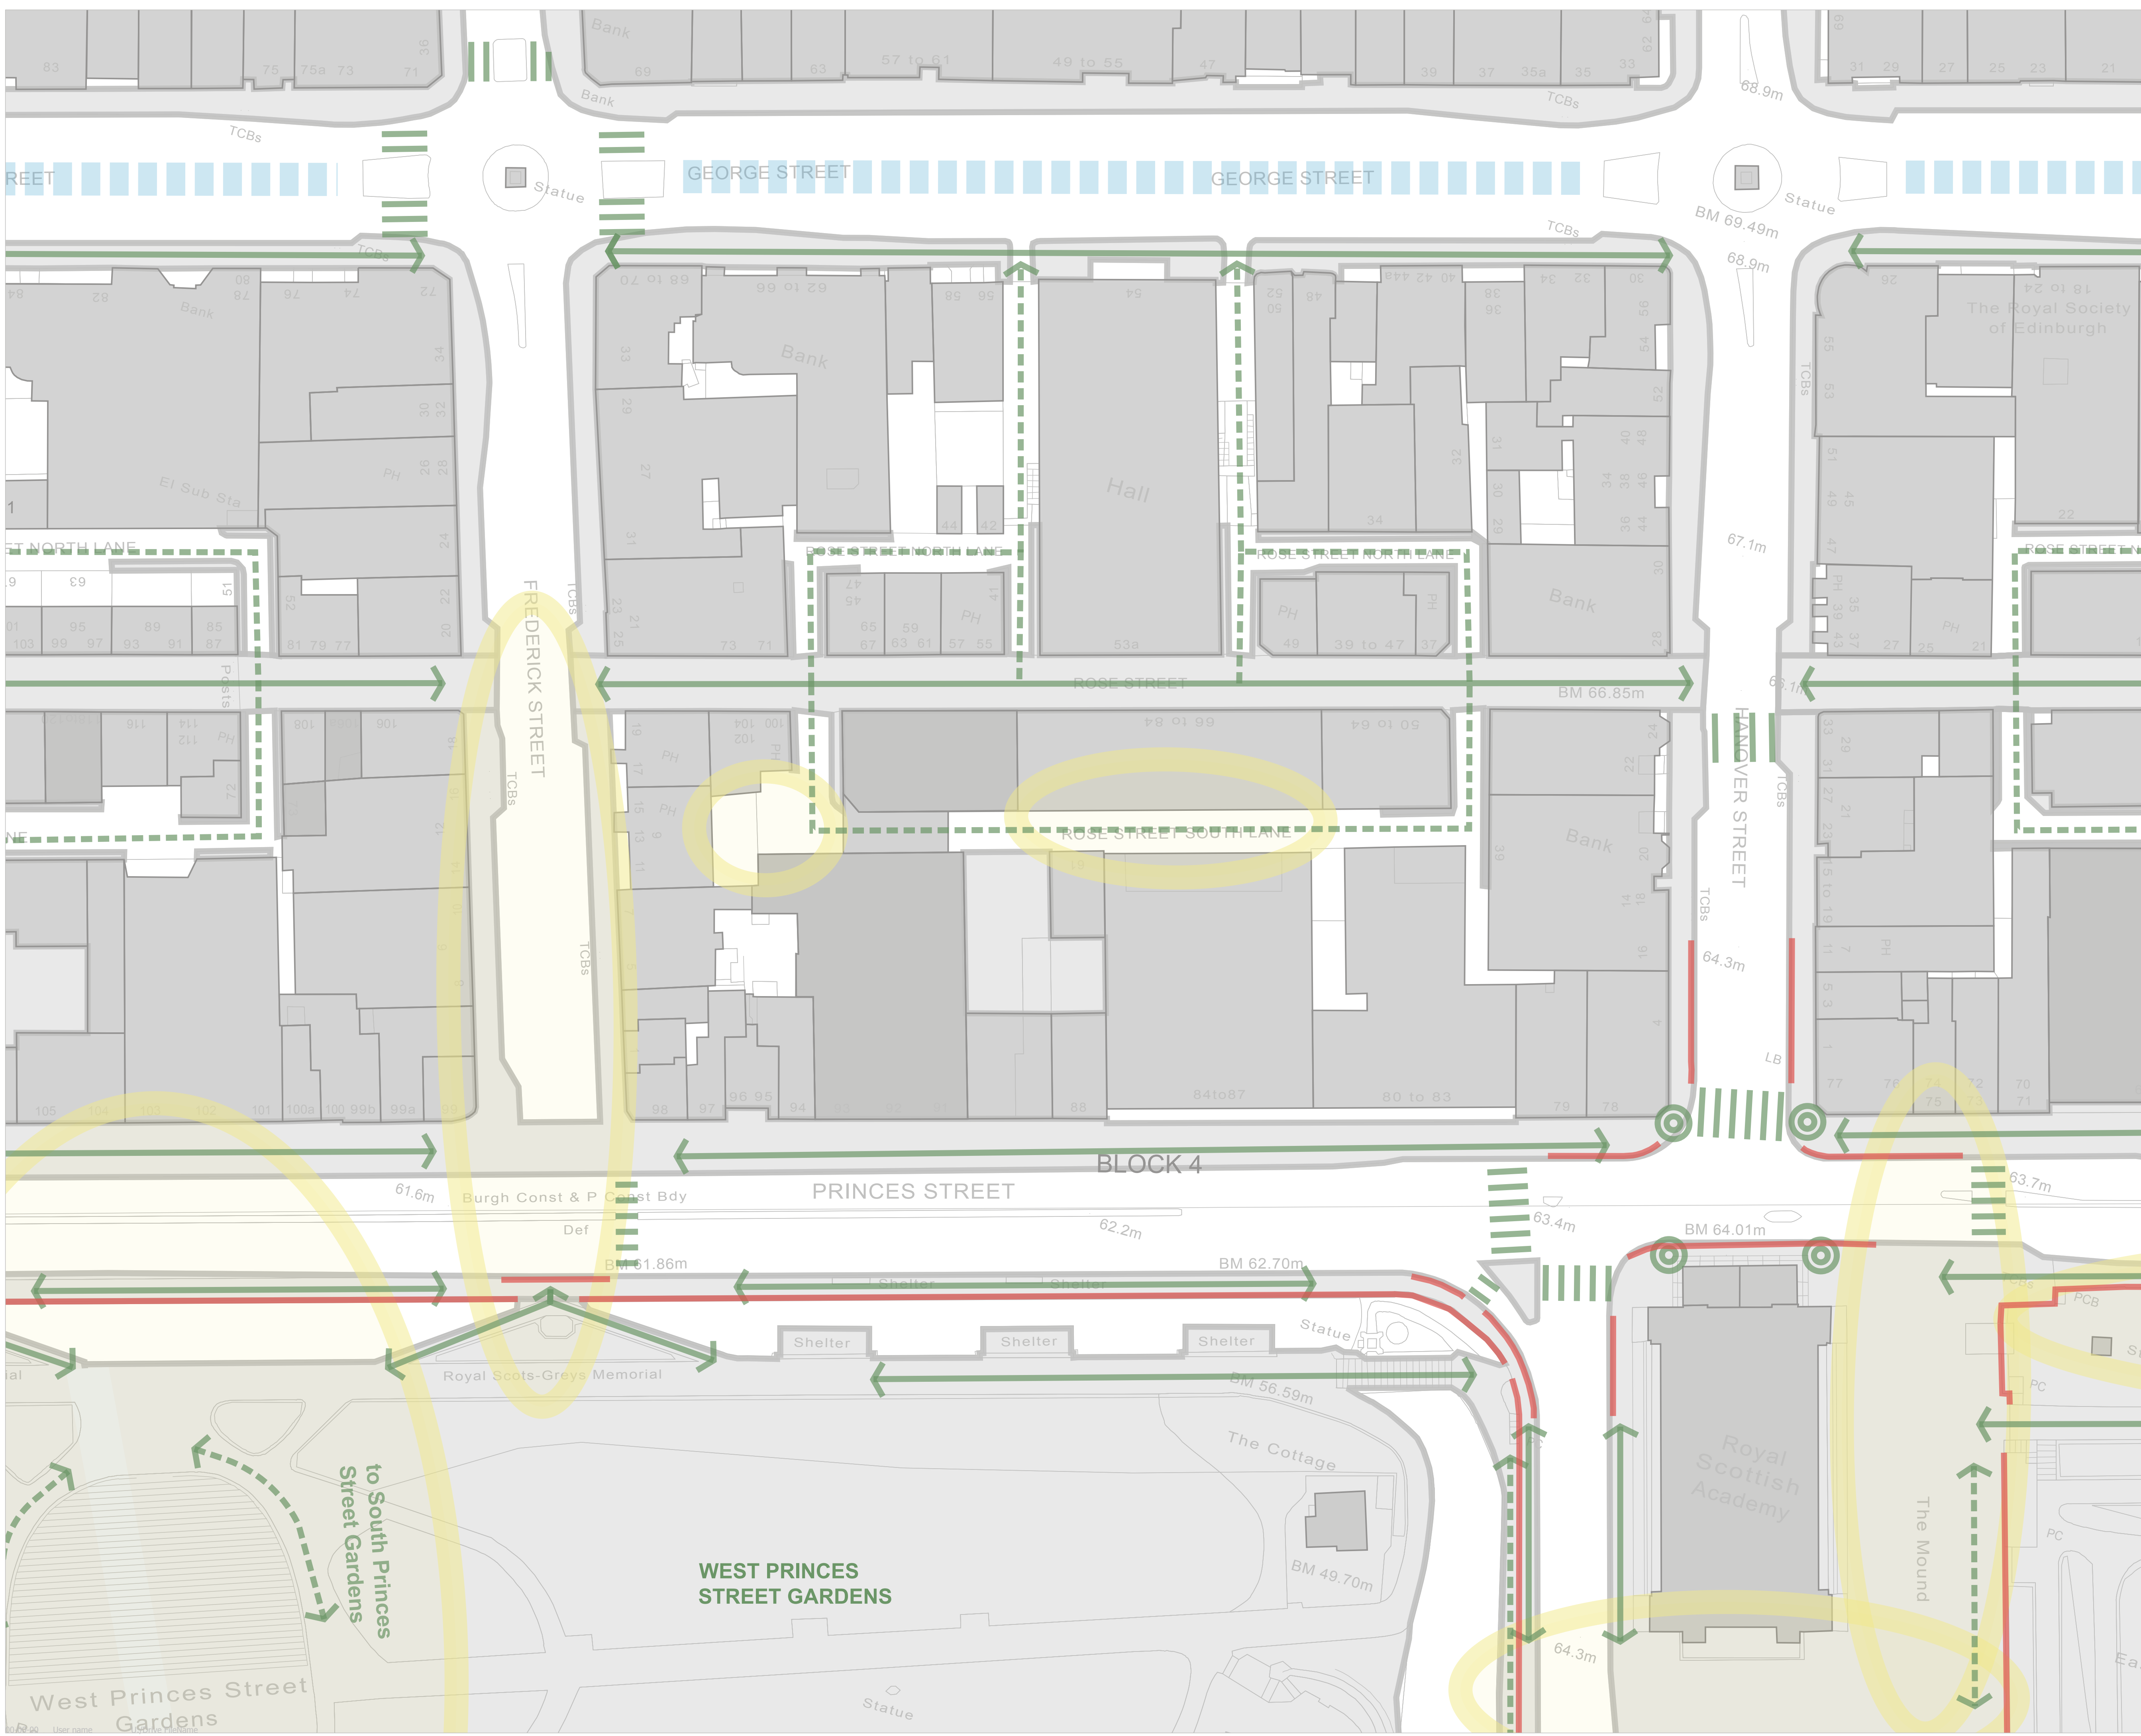
Block 4

Unfolded Elevation
Occupation Analysis

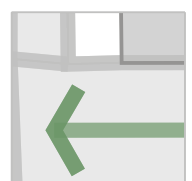
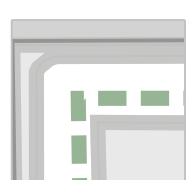
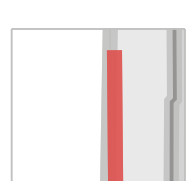
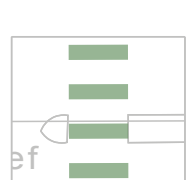
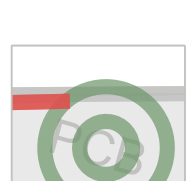
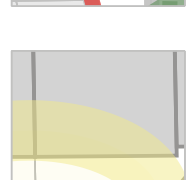


Key

- Retail
- Office
- Hospitality/Leisure
- Residential
- Vacant/Storage



Contractors are not to scale dimensions from this drawing

-  Main Pedestrian Routes
-  Underused Pedestrian Routes
-  Pedestrian Barriers
-  Pedestrian Crossings
-  Pedestrian 'Pinch Points'
-  Open Space with Potential for Improvement / Increased Use

BroadwayMalyan

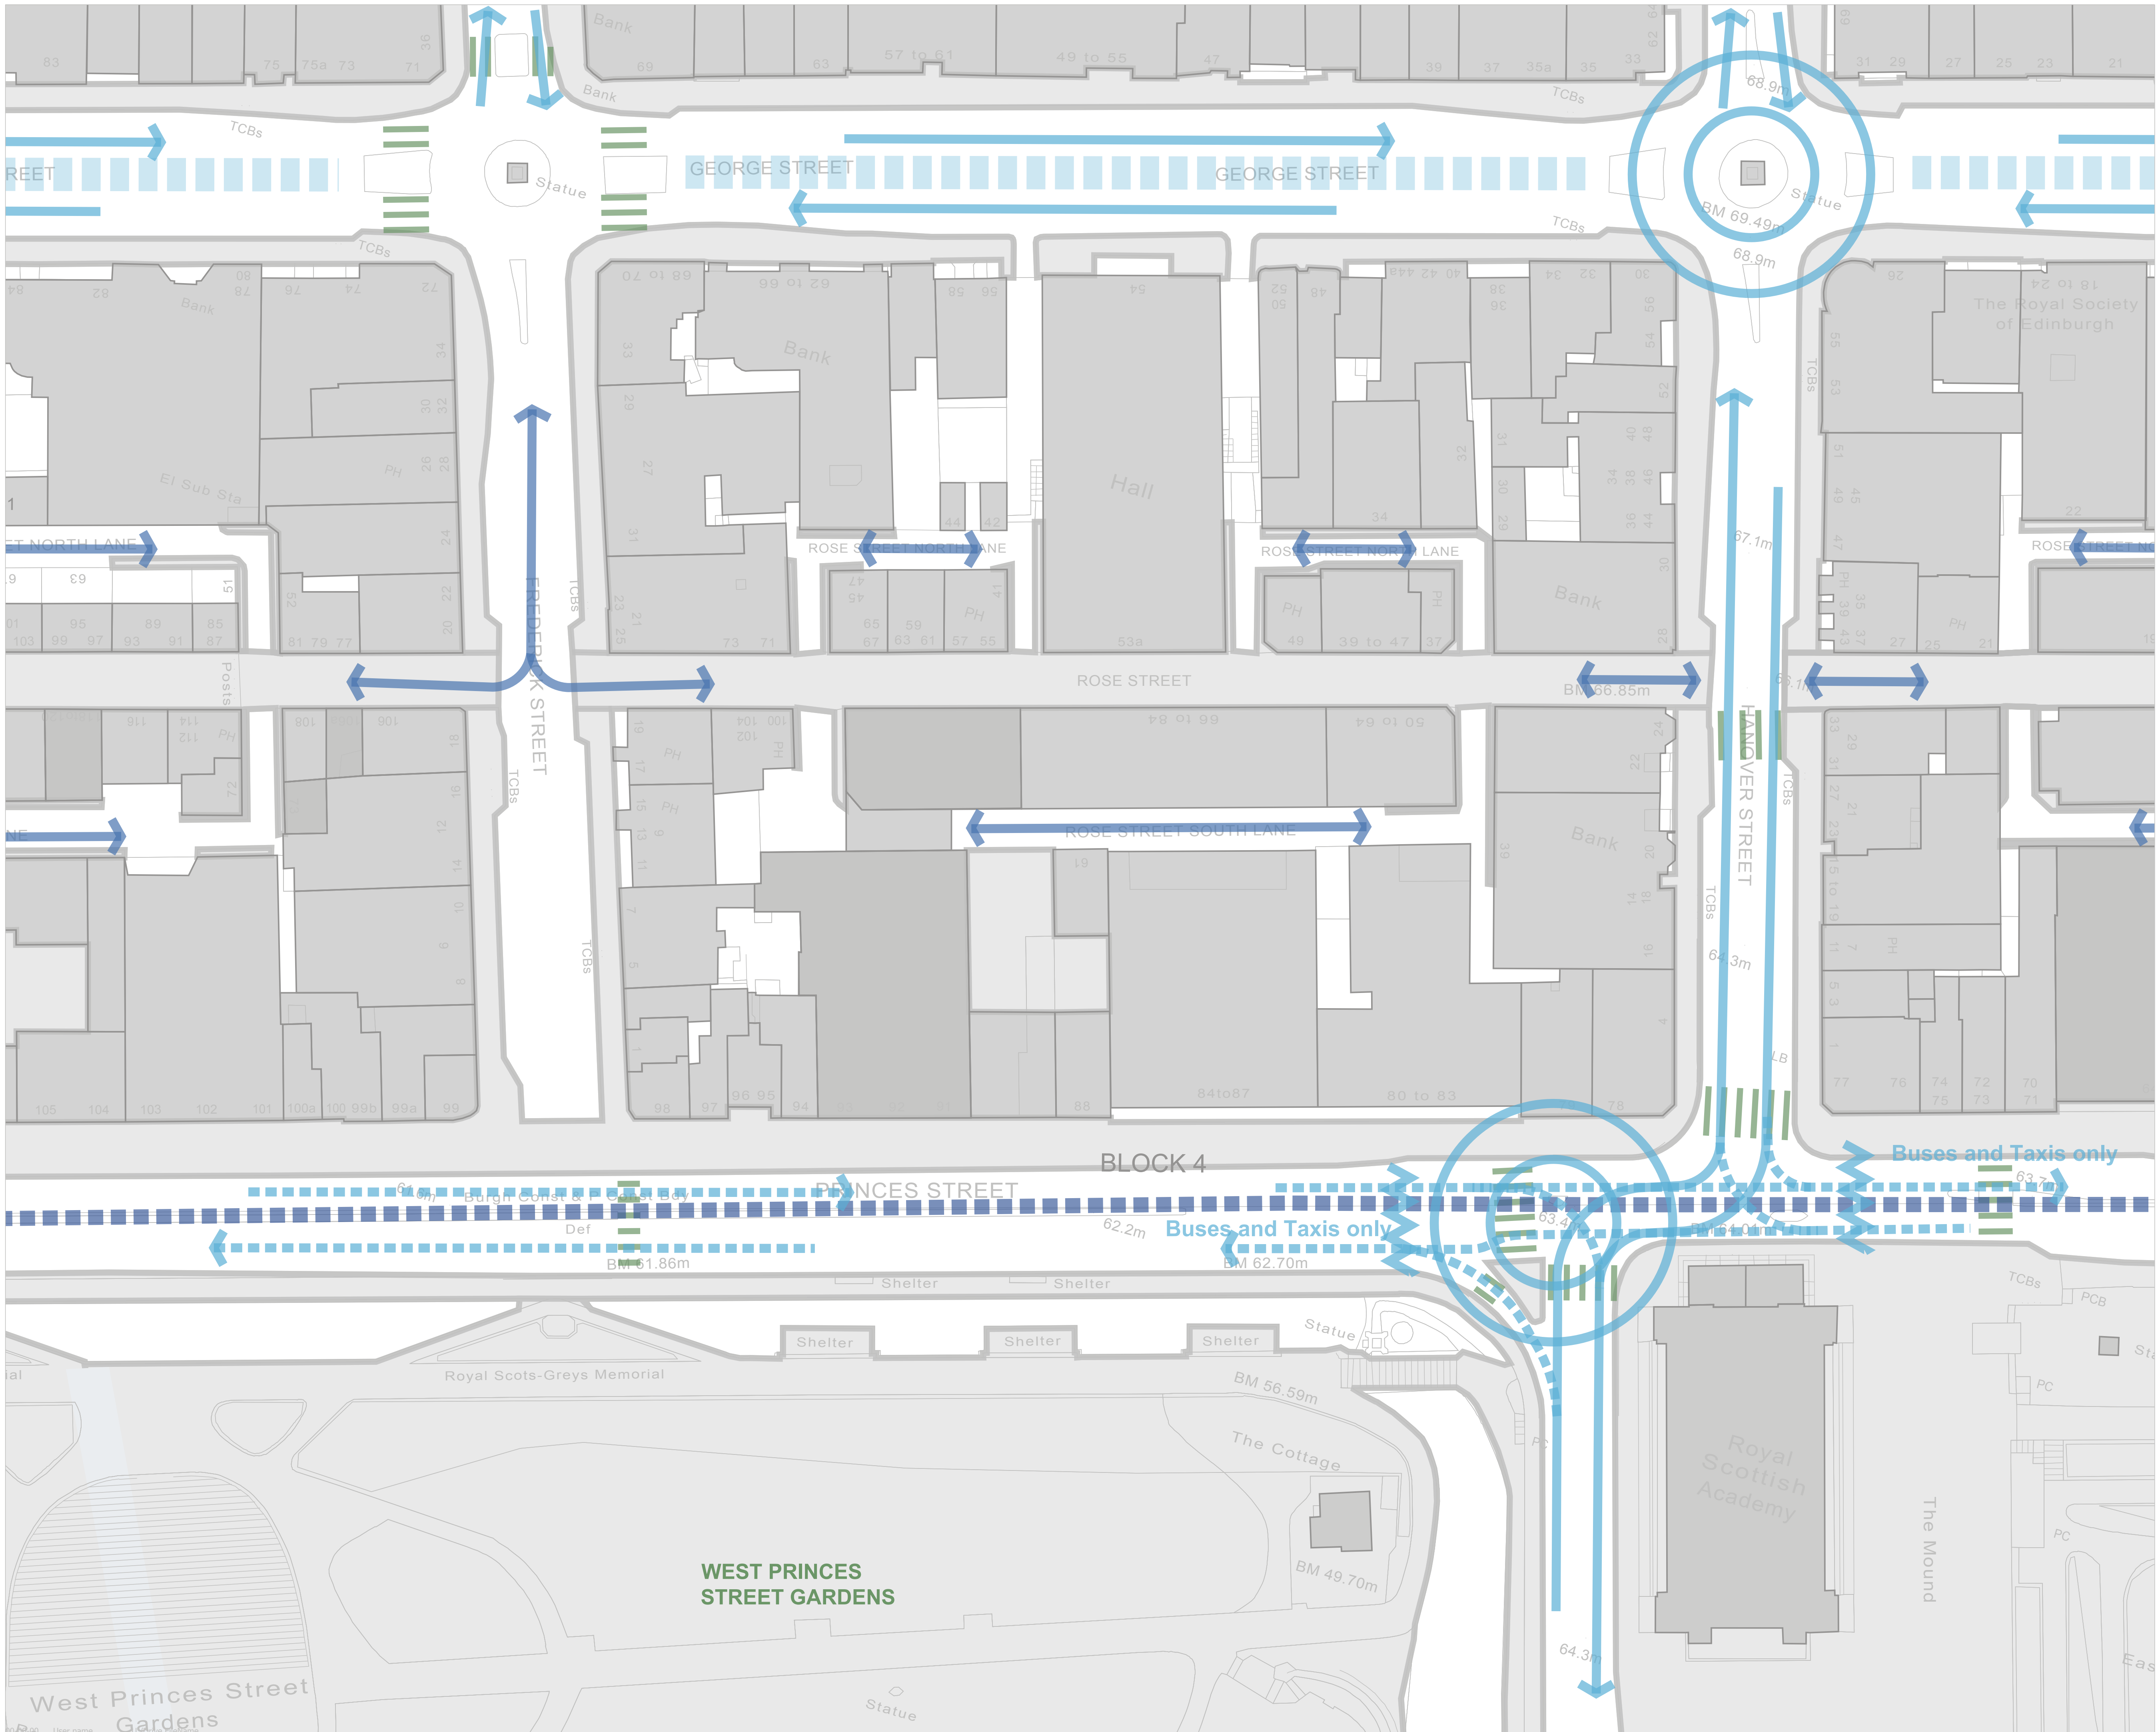
Multrees Walk
 St. Andrew Square
 Edinburgh
 EH1 3QQ
 T: + 44 (0)131 524 0250
 F: + 44 (0)131 524 0251
 E: Edin@BroadwayMalyan.com

Client
City of Edinburgh Council


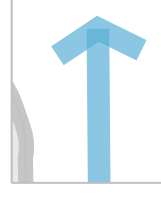


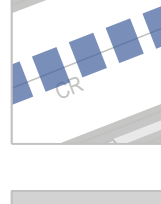
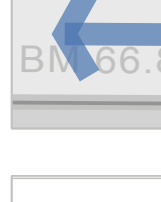

Project
Block 4 Development Brief

Description
Pedestrian Analysis

Status		Date	
Scale	1:500 @ A1	Drawn	MM
Job number	25772	Drawing number	
Revision		Revision	



Contractors are not to scale dimensions from this drawing

-  Major Junctions
-  Vehicular Routes
-  Road Closed to Private Vehicles
-  Bus/Taxi only
-  Tram
-  Service Access
-  Surface Parking, George St.

BroadwayMalyan

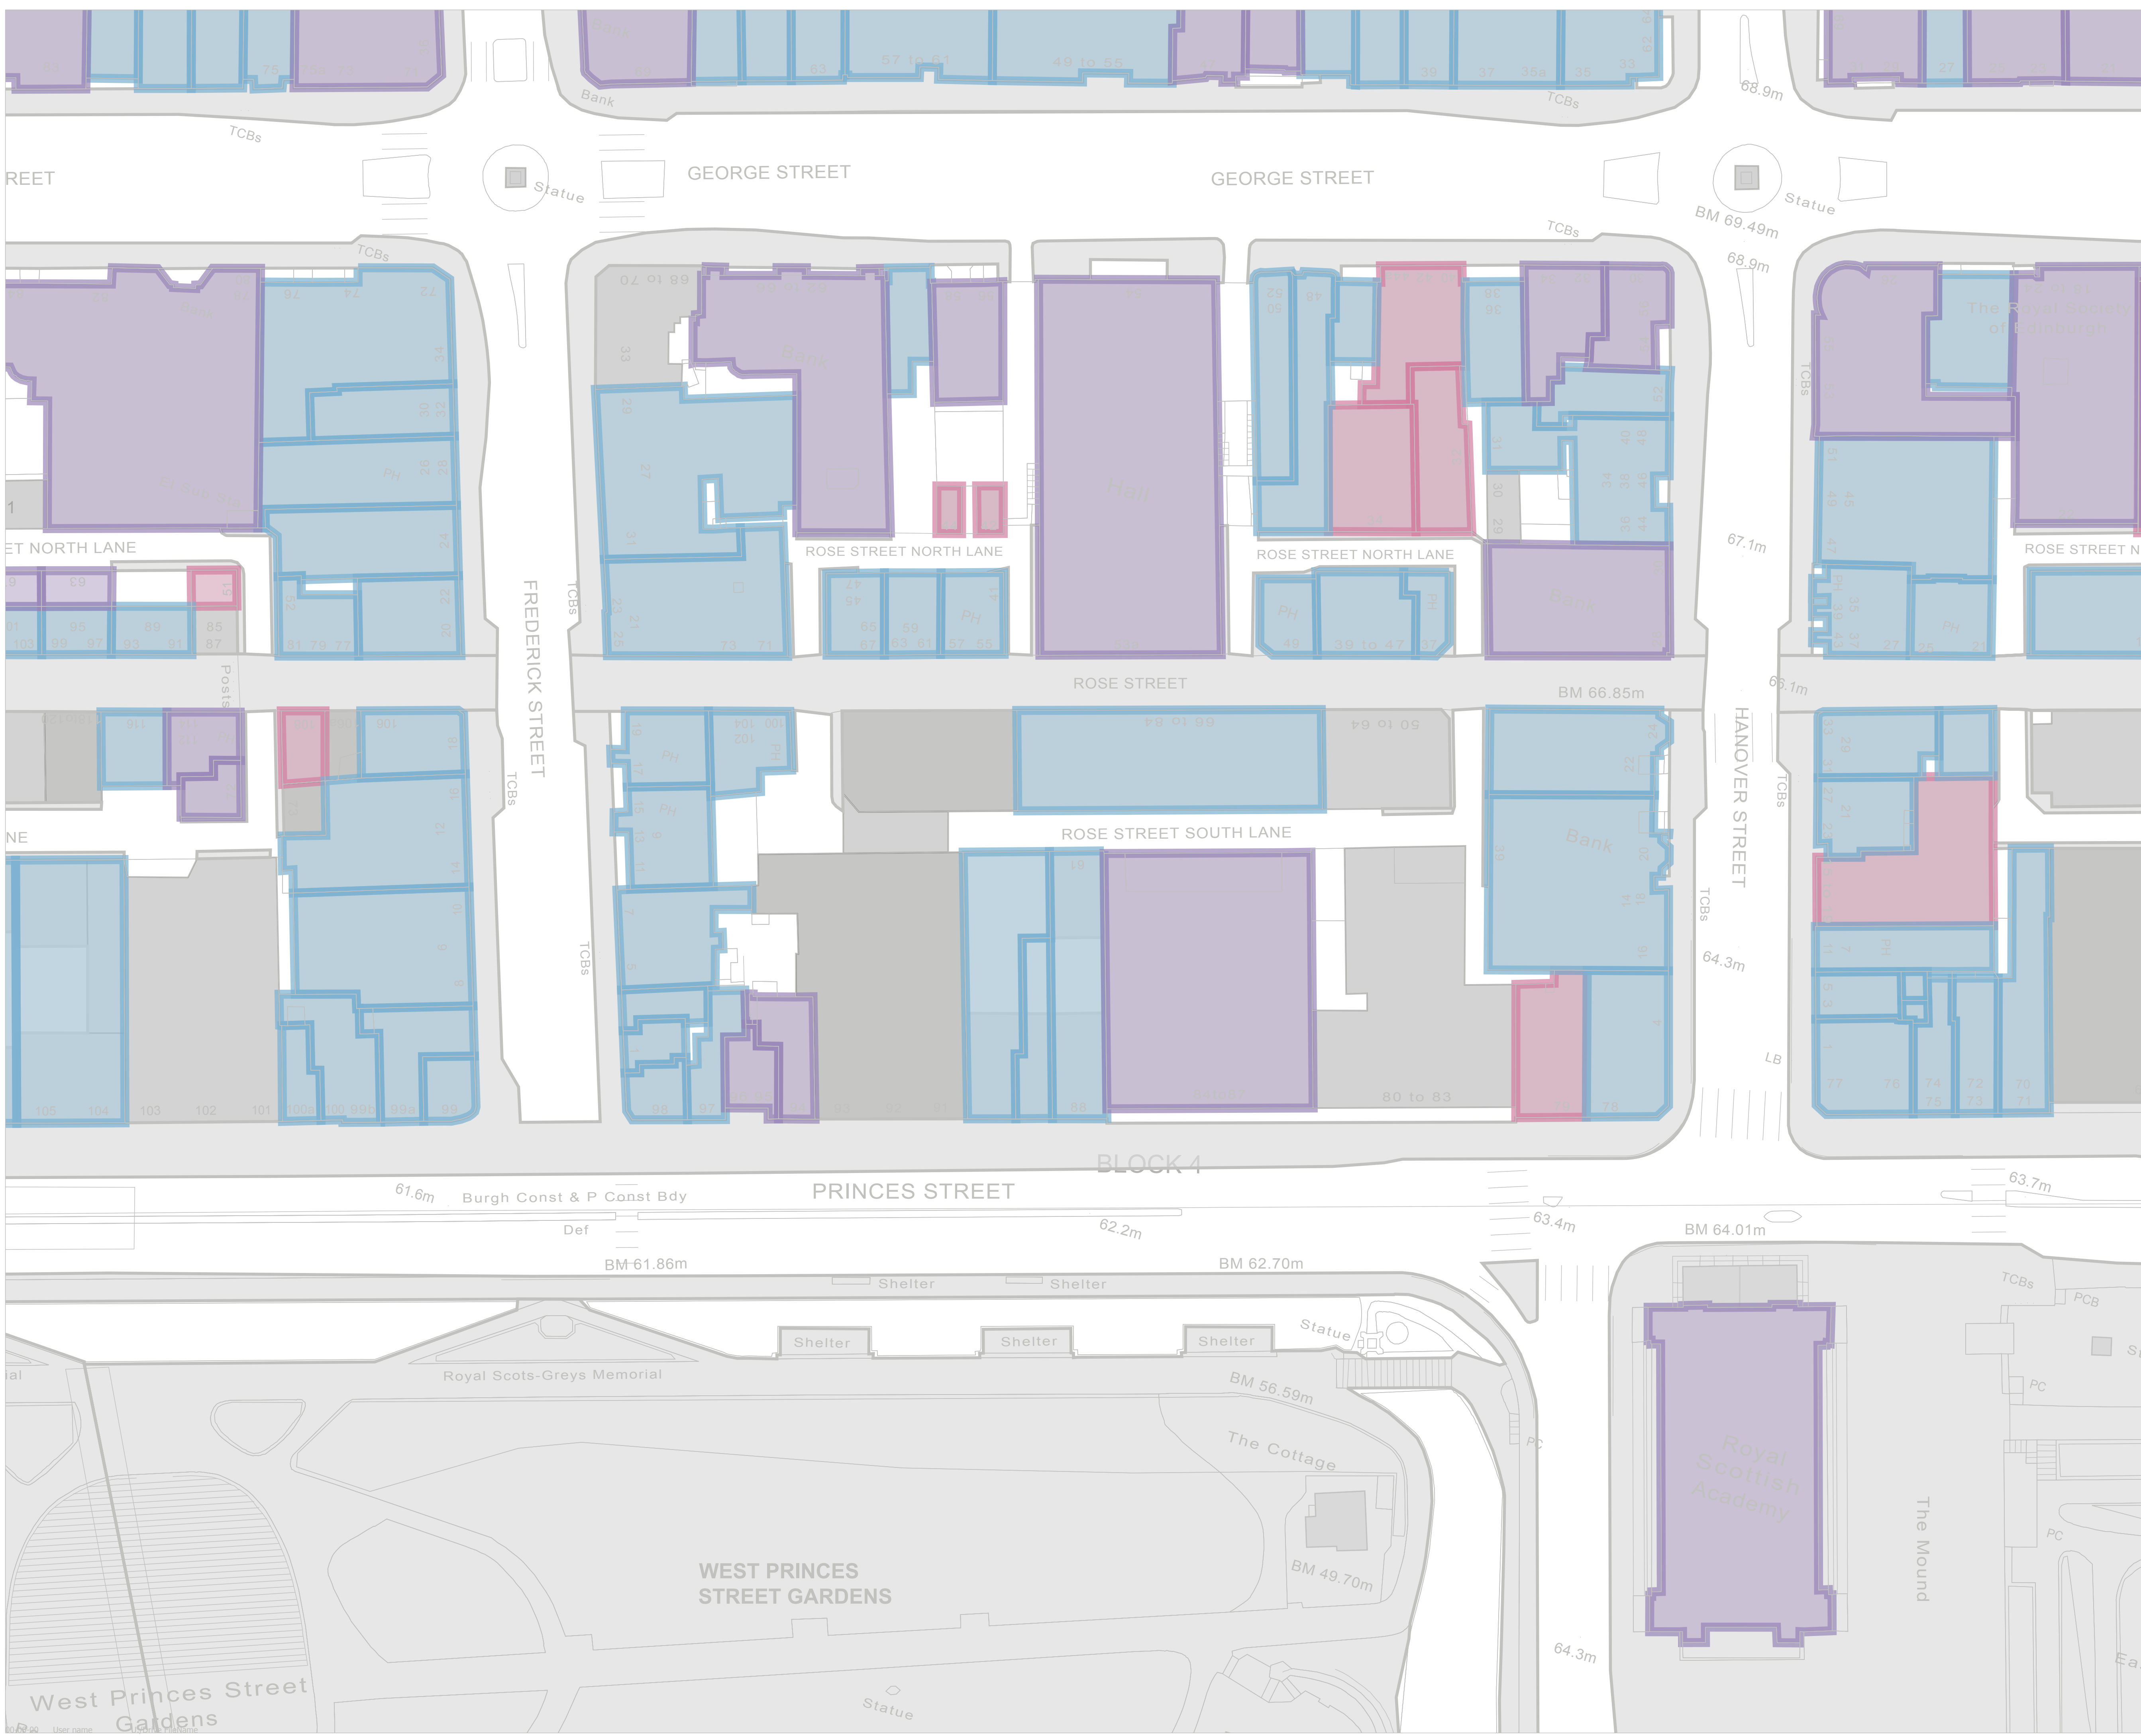
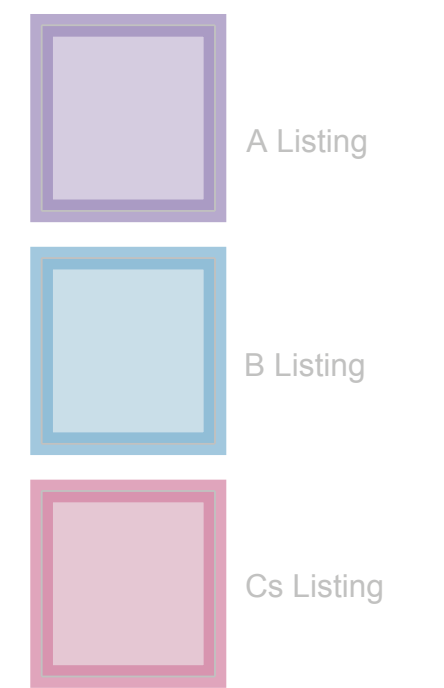
Multrees Walk
 St. Andrew Square
 Edinburgh
 EH1 3QQ
 T: + 44 (0)131 524 0250
 F: + 44 (0)131 524 0251
 E: Edin@BroadwayMalyan.com

Client
City of Edinburgh Council
 Project
Block 4 Development Brief
 Description
Traffic Analysis

Status

Scale	Drawn	Date
1:500 @ A1	MM	
Job number	Drawing number	Revision
25772		

Contractors are not to scale dimensions from this drawing



BroadwayMalyan

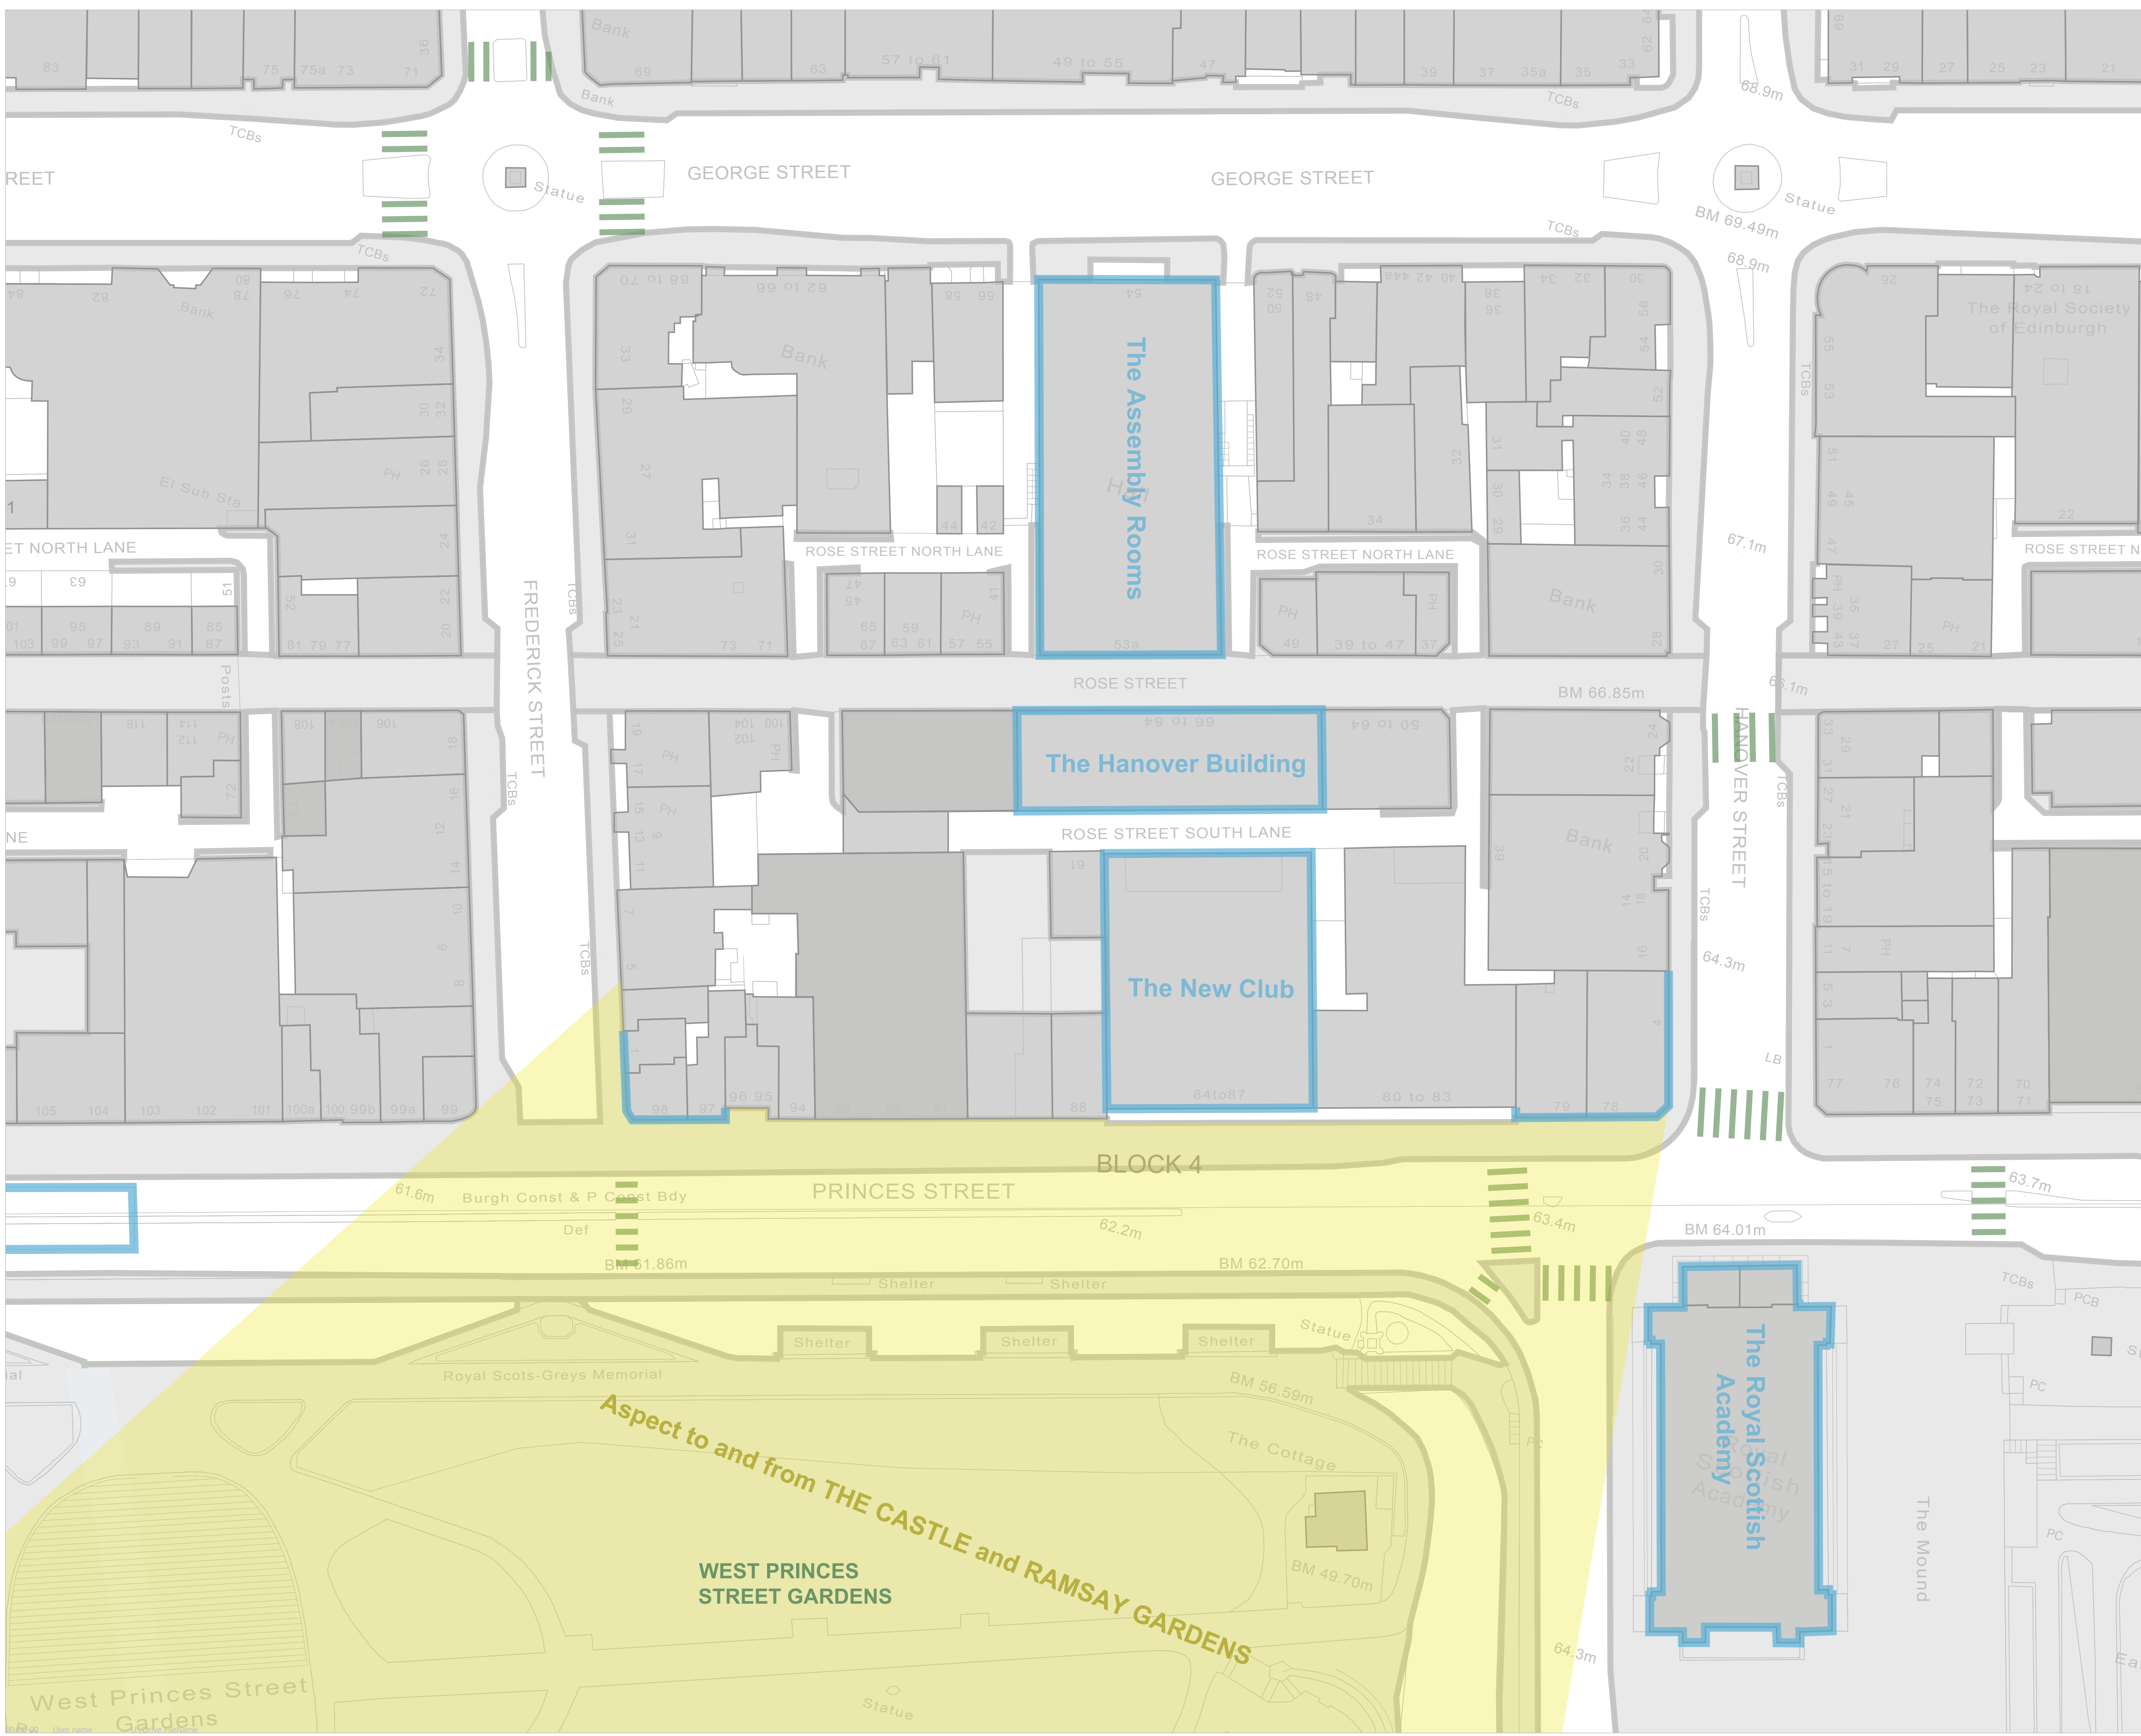
Multrees Walk
 St. Andrew Square
 Edinburgh
 EH1 3QQ
 T: + 44 (0)131 524 0250
 F: + 44 (0)131 524 0251
 E: Edin@BroadwayMalyan.com

Client
City of Edinburgh Council
 Project
Block 4 Development Brief
 Description
Listings

Status

Scale	Drawn	Date
1:500 @ A1	MM	
Job number	Drawing number	Revision
25772		

Contractors are not to scale dimensions from this drawing



BroadwayMalyan

Multrees Walk
 St. Andrew Square
 Edinburgh
 EH1 3QQ
 T: + 44 (0)131 524 0250
 F: + 44 (0)131 524 0251
 E: Edin@BroadwayMalyan.com

Client
City of Edinburgh Council
 Project
Block 4 Development Brief
 Description
Aspects and Key Buildings

Status

Scale	Drawn	Date
1:500 @ A1	MM	
Job number	Drawing number	Revision
25772		