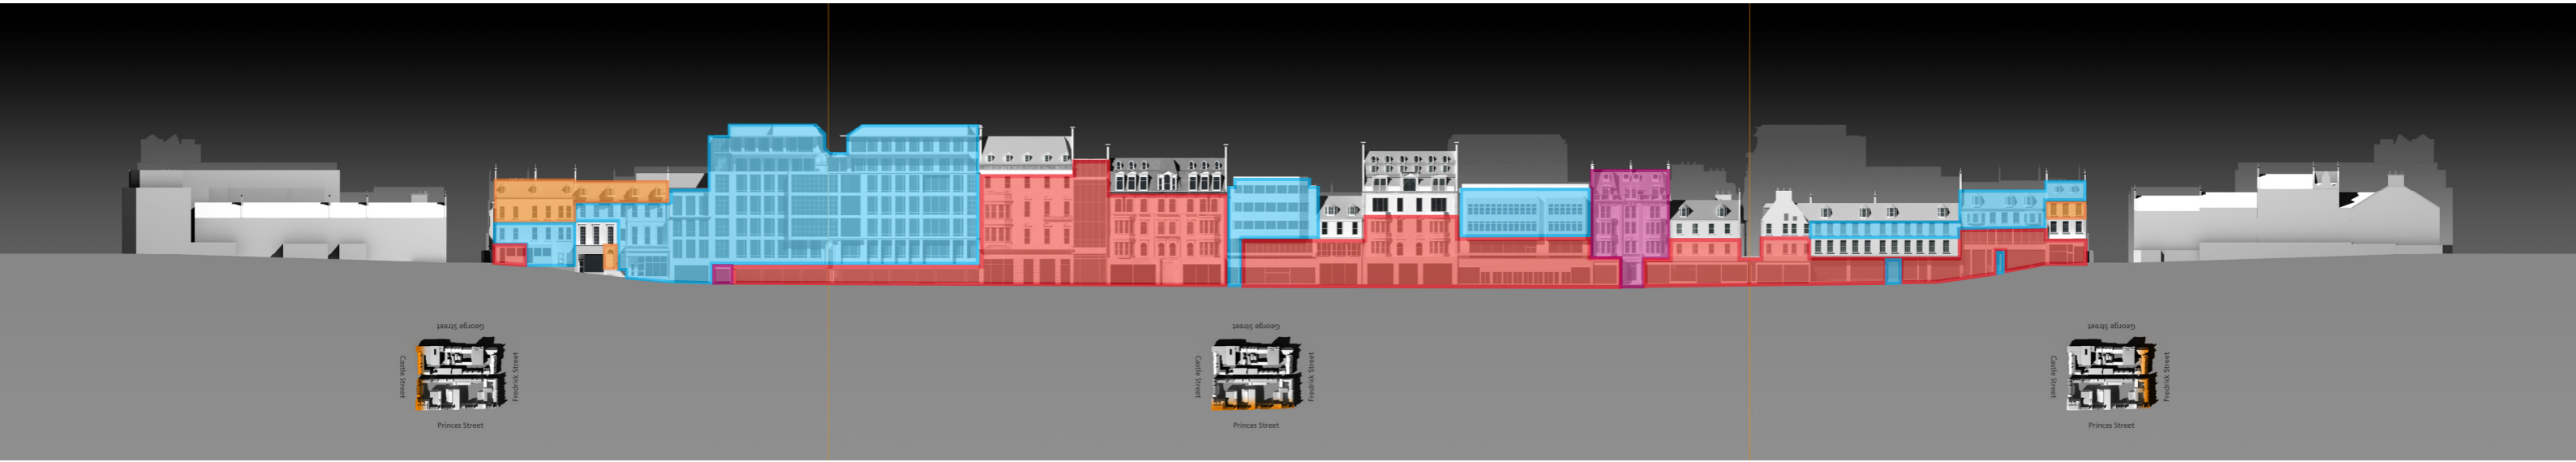



Block 3

Unfolded Elevation
Occupation Analysis




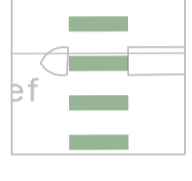
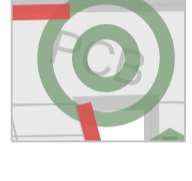
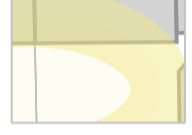


Key

- Retail
- Office
- Hospitality/Leisure
- Residential
- Vacant/Storage

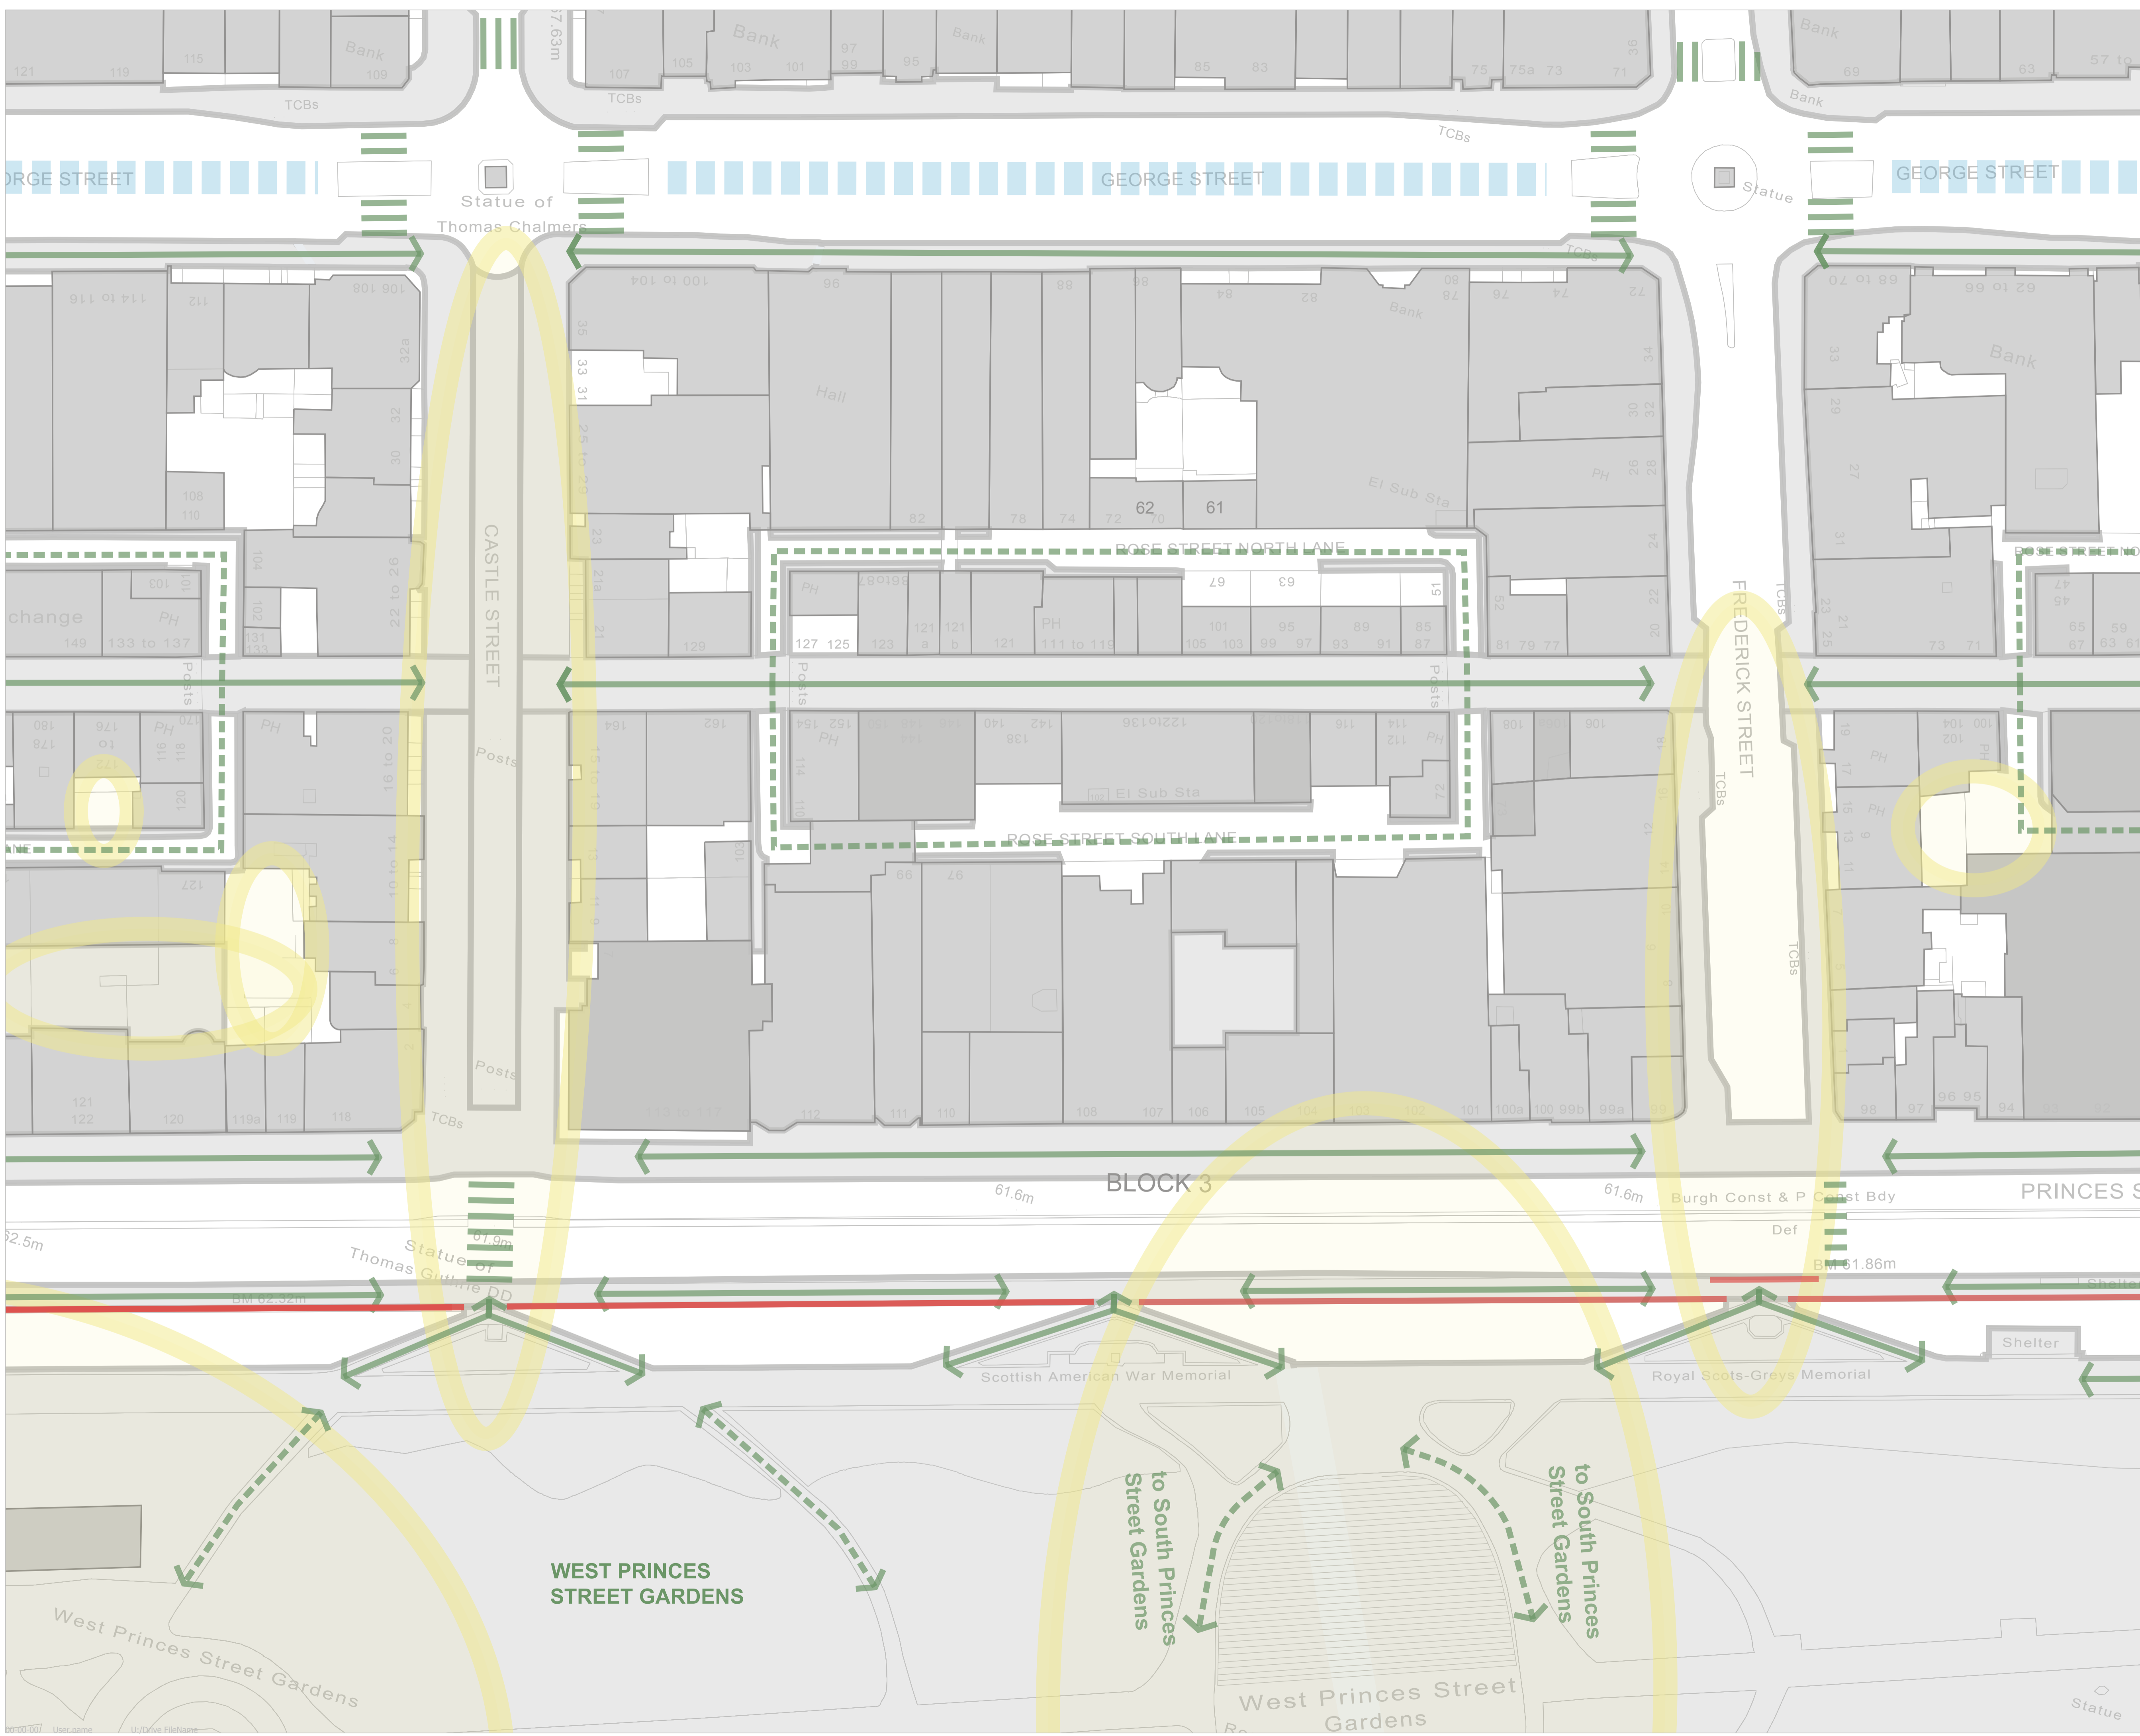

Contractors are not to scale dimensions from this drawing

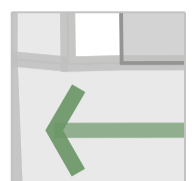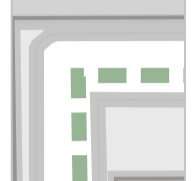-  Main Pedestrian Routes
-  Underused Pedestrian Routes
-  Pedestrian Barriers
-  Pedestrian Crossings
-  Pedestrian 'Pinch Points'
-  Open Space with Potential for Improvement / Increased Use

BroadwayMalyan

Multrees Walk
 St. Andrew Square
 Edinburgh
 EH1 3QQ
 T: + 44 (0)131 524 0250
 F: + 44 (0)131 524 0251
 E: Edin@BroadwayMalyan.com


Client
City of Edinburgh Council

Project
Block 3 Development Brief







Description
Pedestrian Analysis

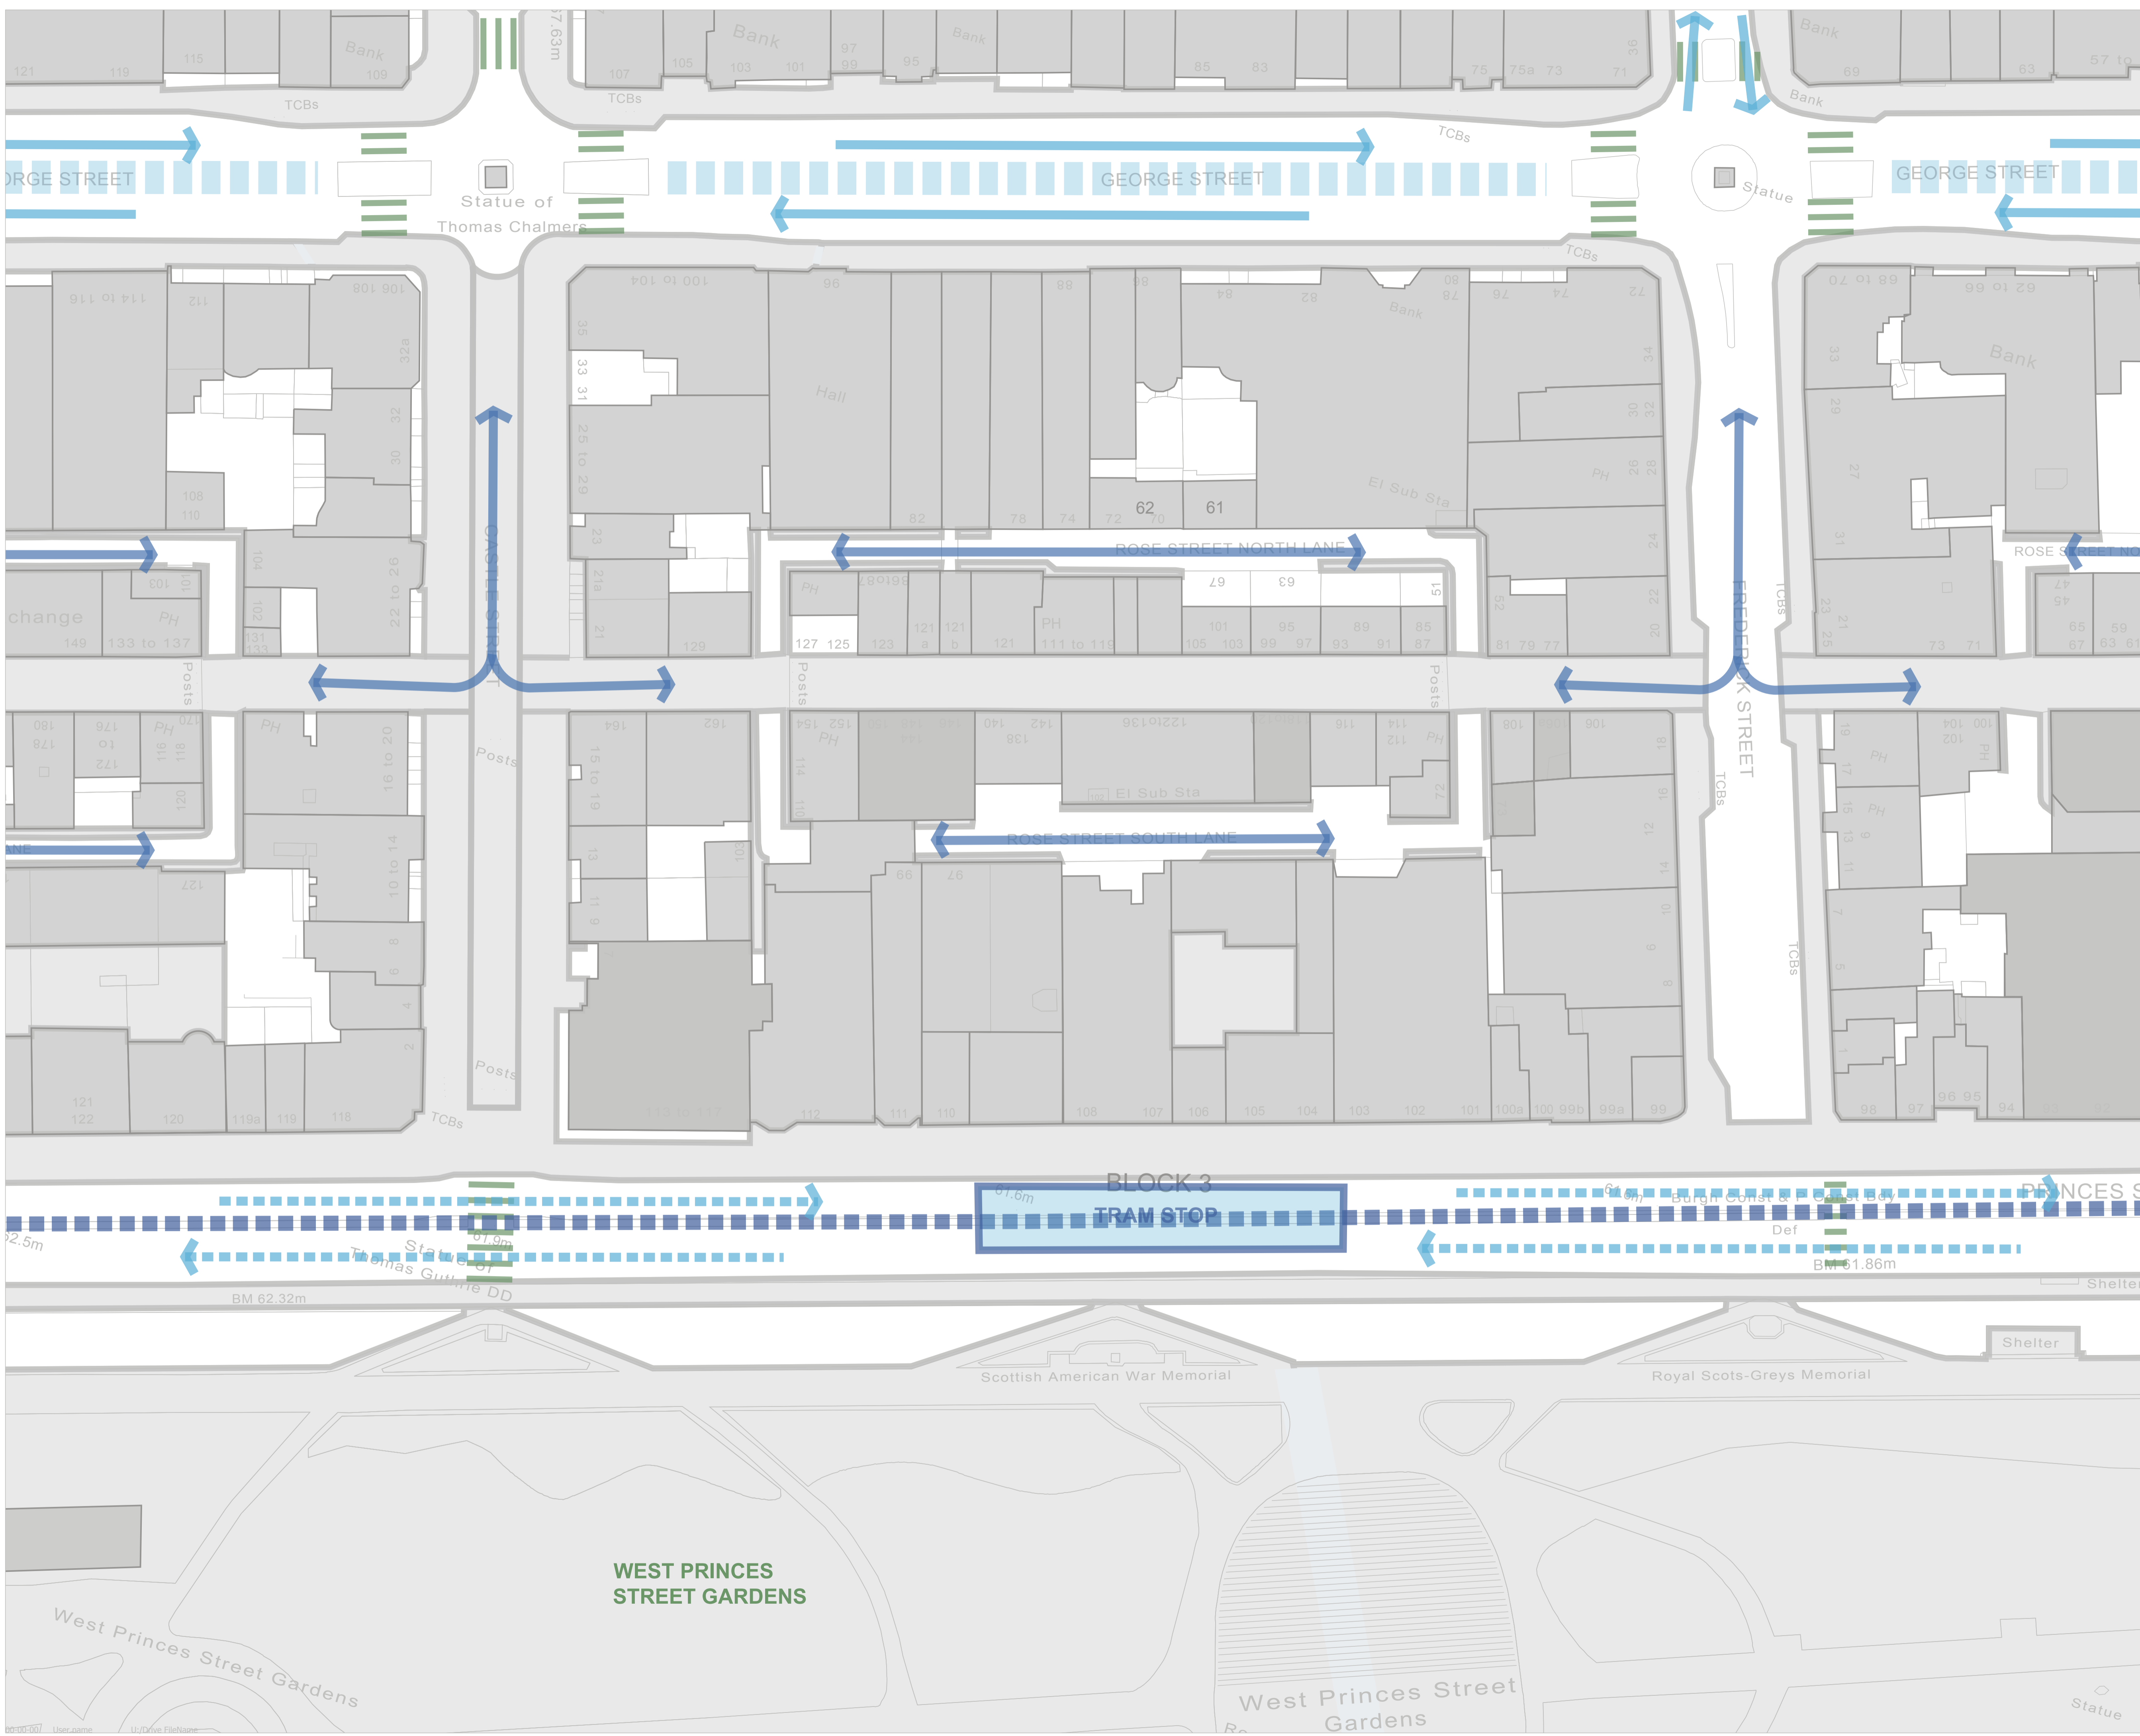Status

Scale	Drawn	Date
1:500 @ A1	MM	
Job number	Drawing number	Revision
25774		

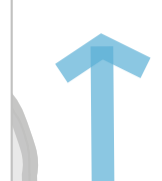

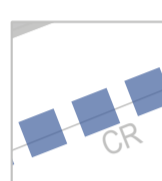Contractors are not to scale dimensions from this drawing

-  Vehicular Routes
-  Road Closed to Private Vehicles
-  Bus/Taxi only
-  Tram
-  Service Access
-  Surface Parking, George St.

BroadwayMalyan


Multrees Walk
 St. Andrew Square
 Edinburgh
 EH1 3QQ
 T: + 44 (0)131 524 0250
 F: + 44 (0)131 524 0251
 E: Edin@BroadwayMalyan.com

Client
City of Edinburgh Council
 Project
Block 3 Development Brief
 Description
Traffic Analysis

Status

Scale	Drawn	Date
1:500 @ A1	MM	
Job number	Drawing number	Revision
25774		

Original size 100mm @ A1 Copyright BroadwayMalyan Limited

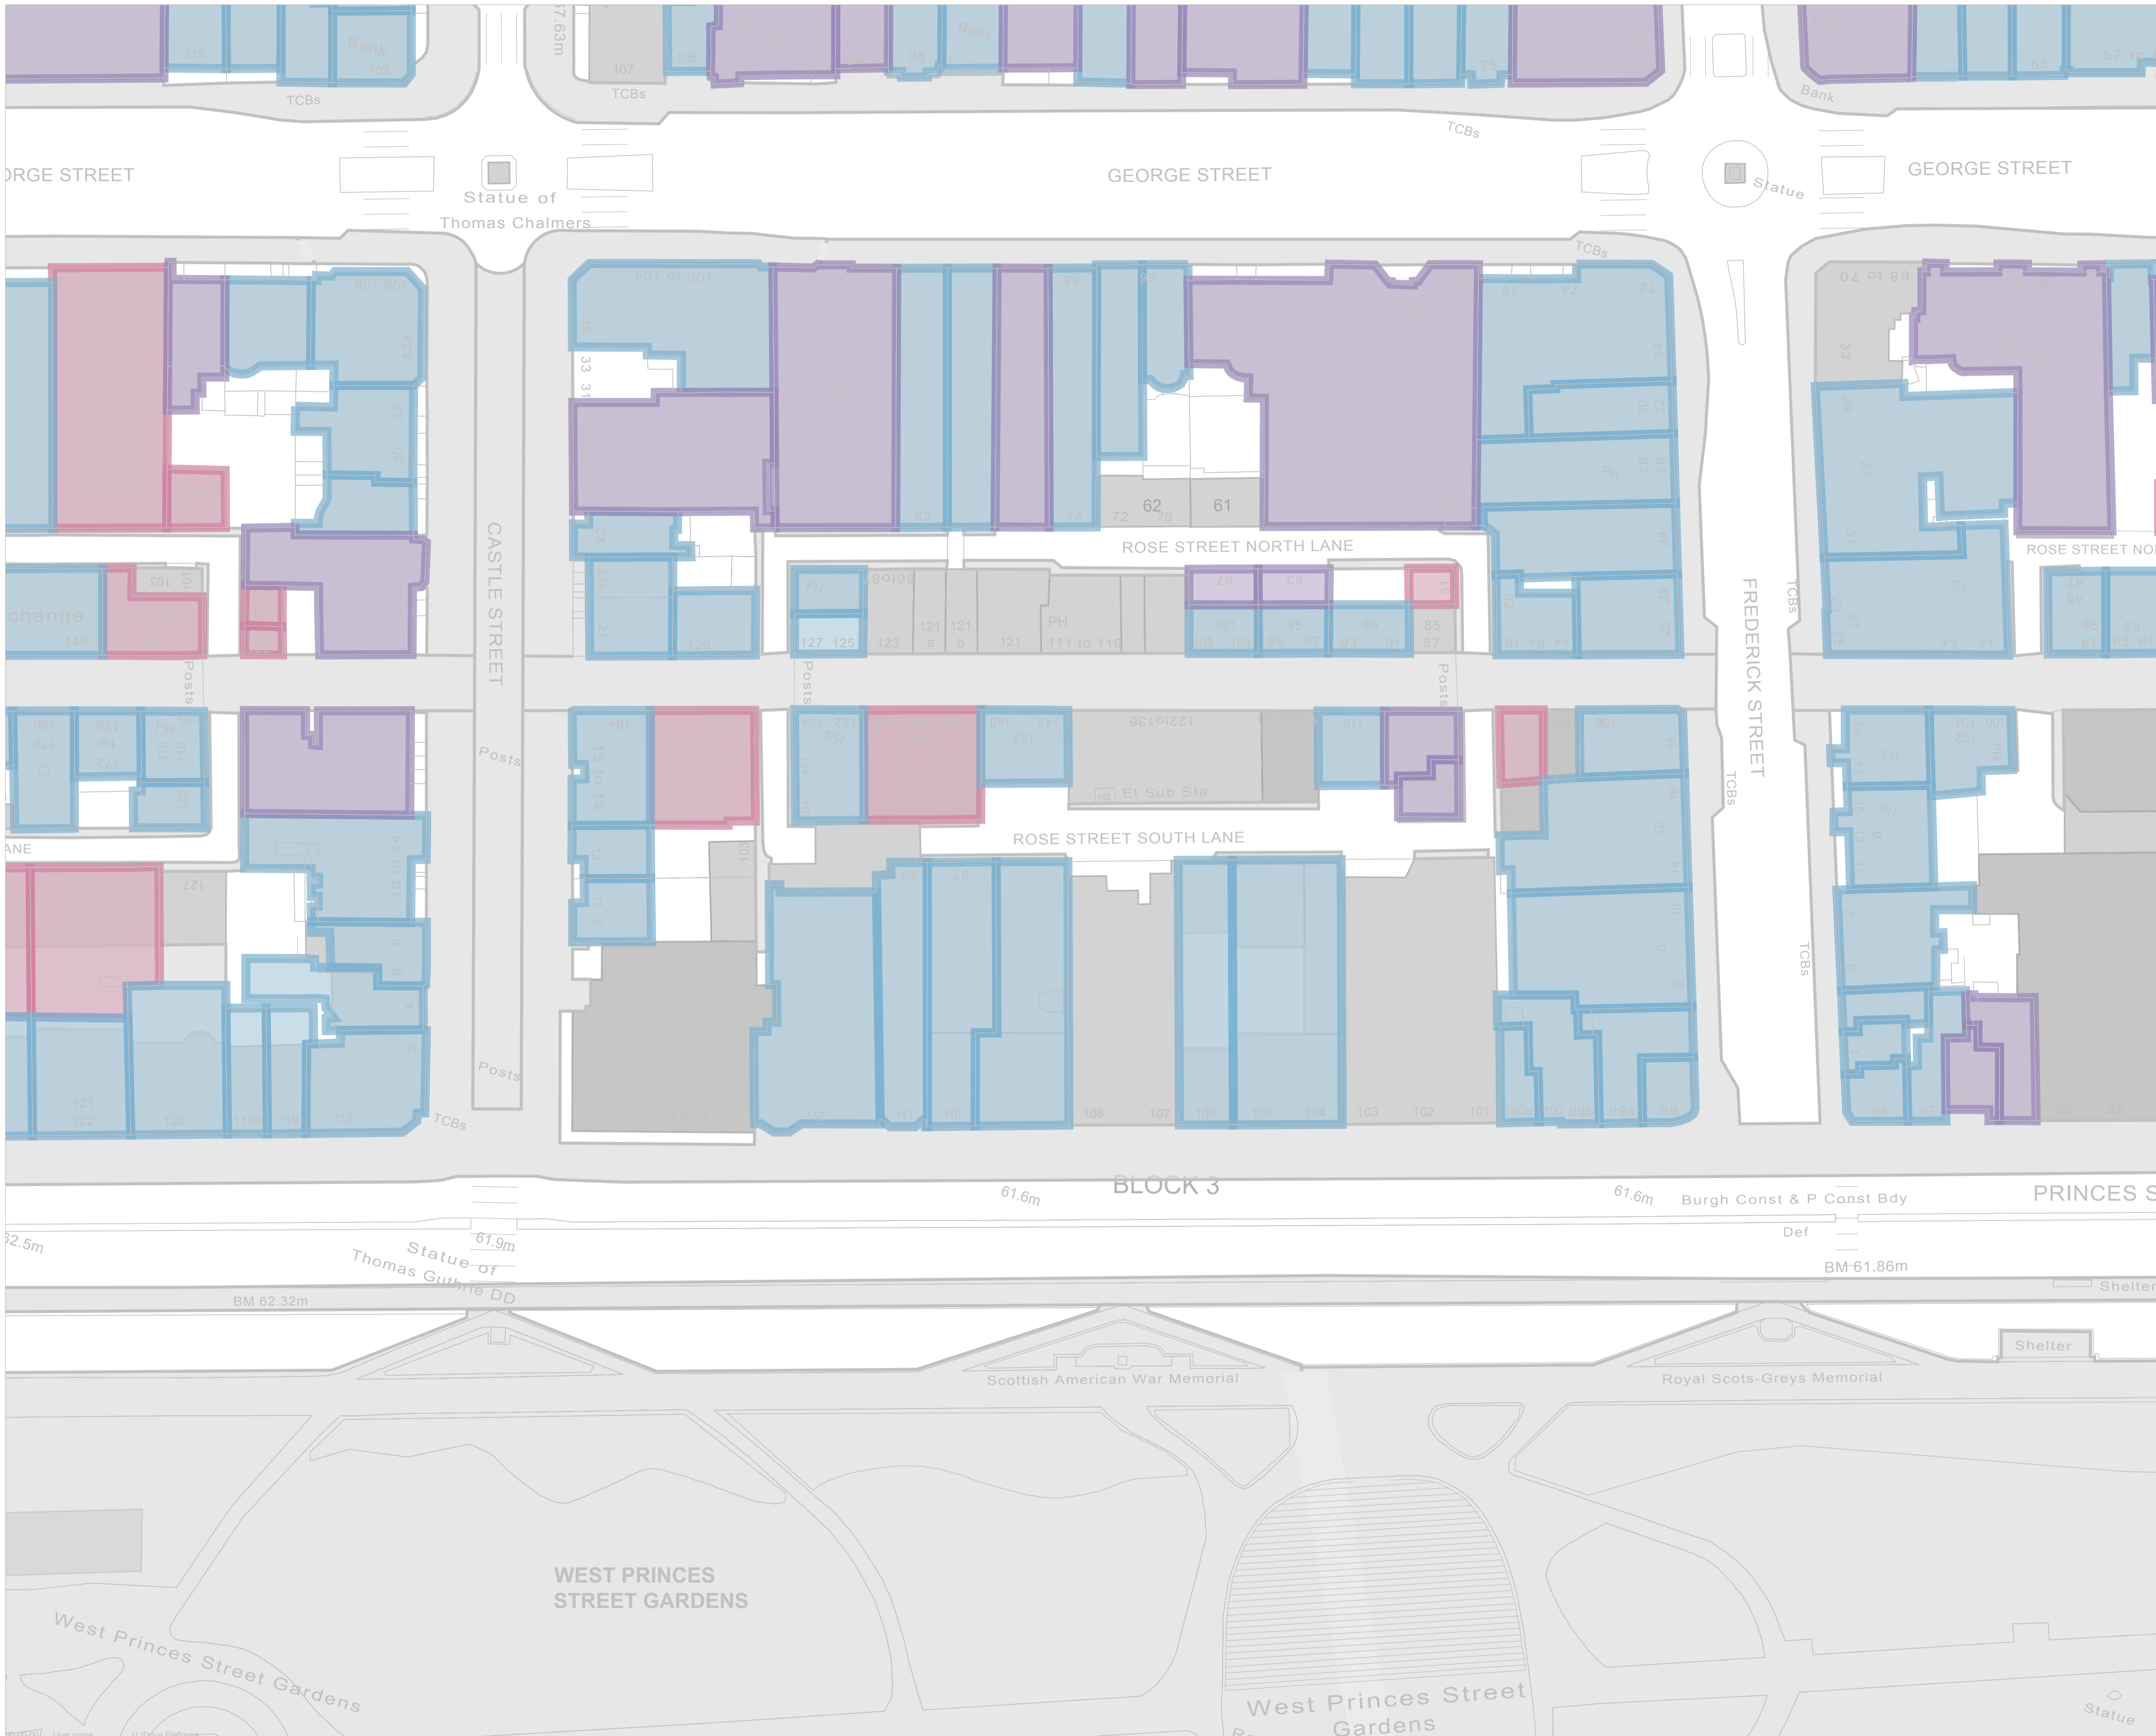

Contractors are not to scale dimensions from this drawing

- A Listing
- B Listing
- C Listing

BroadwayMalyan

Multrees Walk
 St. Andrew Square
 Edinburgh
 EH1 3QQ
 T: + 44 (0)131 524 0250
 F: + 44 (0)131 524 0251
 E: Edin@BroadwayMalyan.com

Client
City of Edinburgh Council
 Project
Block 3 Development Brief
 Description
Listings

Status

Scale	Drawn	Date
1:500 @ A1	MM	
Job number	Drawing number	Revision
25774		

Contractors are not to scale dimensions from this drawing



Aspect to FIFE from the top floor

BLOCK 3
New Tram Stop

WEST PRINCES STREET GARDENS
Aspect to and from THE CASTLE and RAMSAY GARDENS

The Ross Bandstand (new)

Aspect to and from THE CASTLE and RAMSAY GARDENS

BroadwayMalyan

Multrees Walk
St. Andrew Square
Edinburgh
EH1 3QJ
T: + 44 (0)131 524 0250
F: + 44 (0)131 524 0251
E: Edin@BroadwayMalyan.com

Client
City of Edinburgh Council
Project
Block 3 Development Brief
Description
Aspects and Views

Status
Scale 1:500 @ A1 MM
Job number 25774
Drawn
Drawing number
Date
Revision