


# Block 6


Unfolded Elevation  
Occupation Analysis

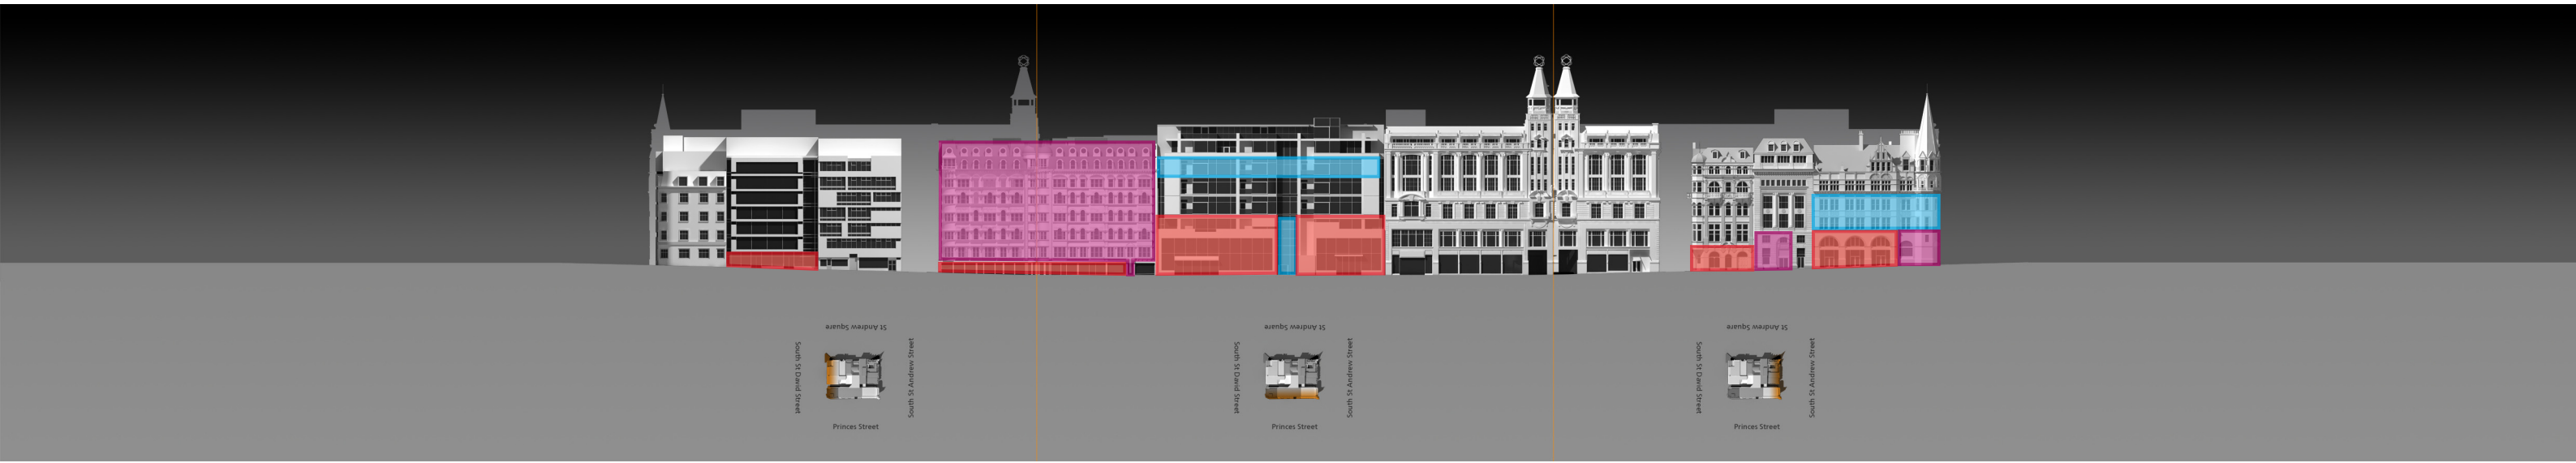


### Key

- Retail
- Office
- Hospitality/Leisure
- Residential
- Vacant/Storage

Contractors are not to scale dimensions from this drawing

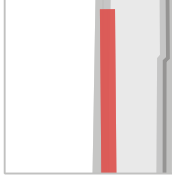-  Main Pedestrian Routes
-  Underused Pedestrian Routes
-  Pedestrian Barriers
-  Pedestrian Crossings
-  Pedestrian 'Pinch Points'
-  Open Space with Potential for Improvement / Increased Use

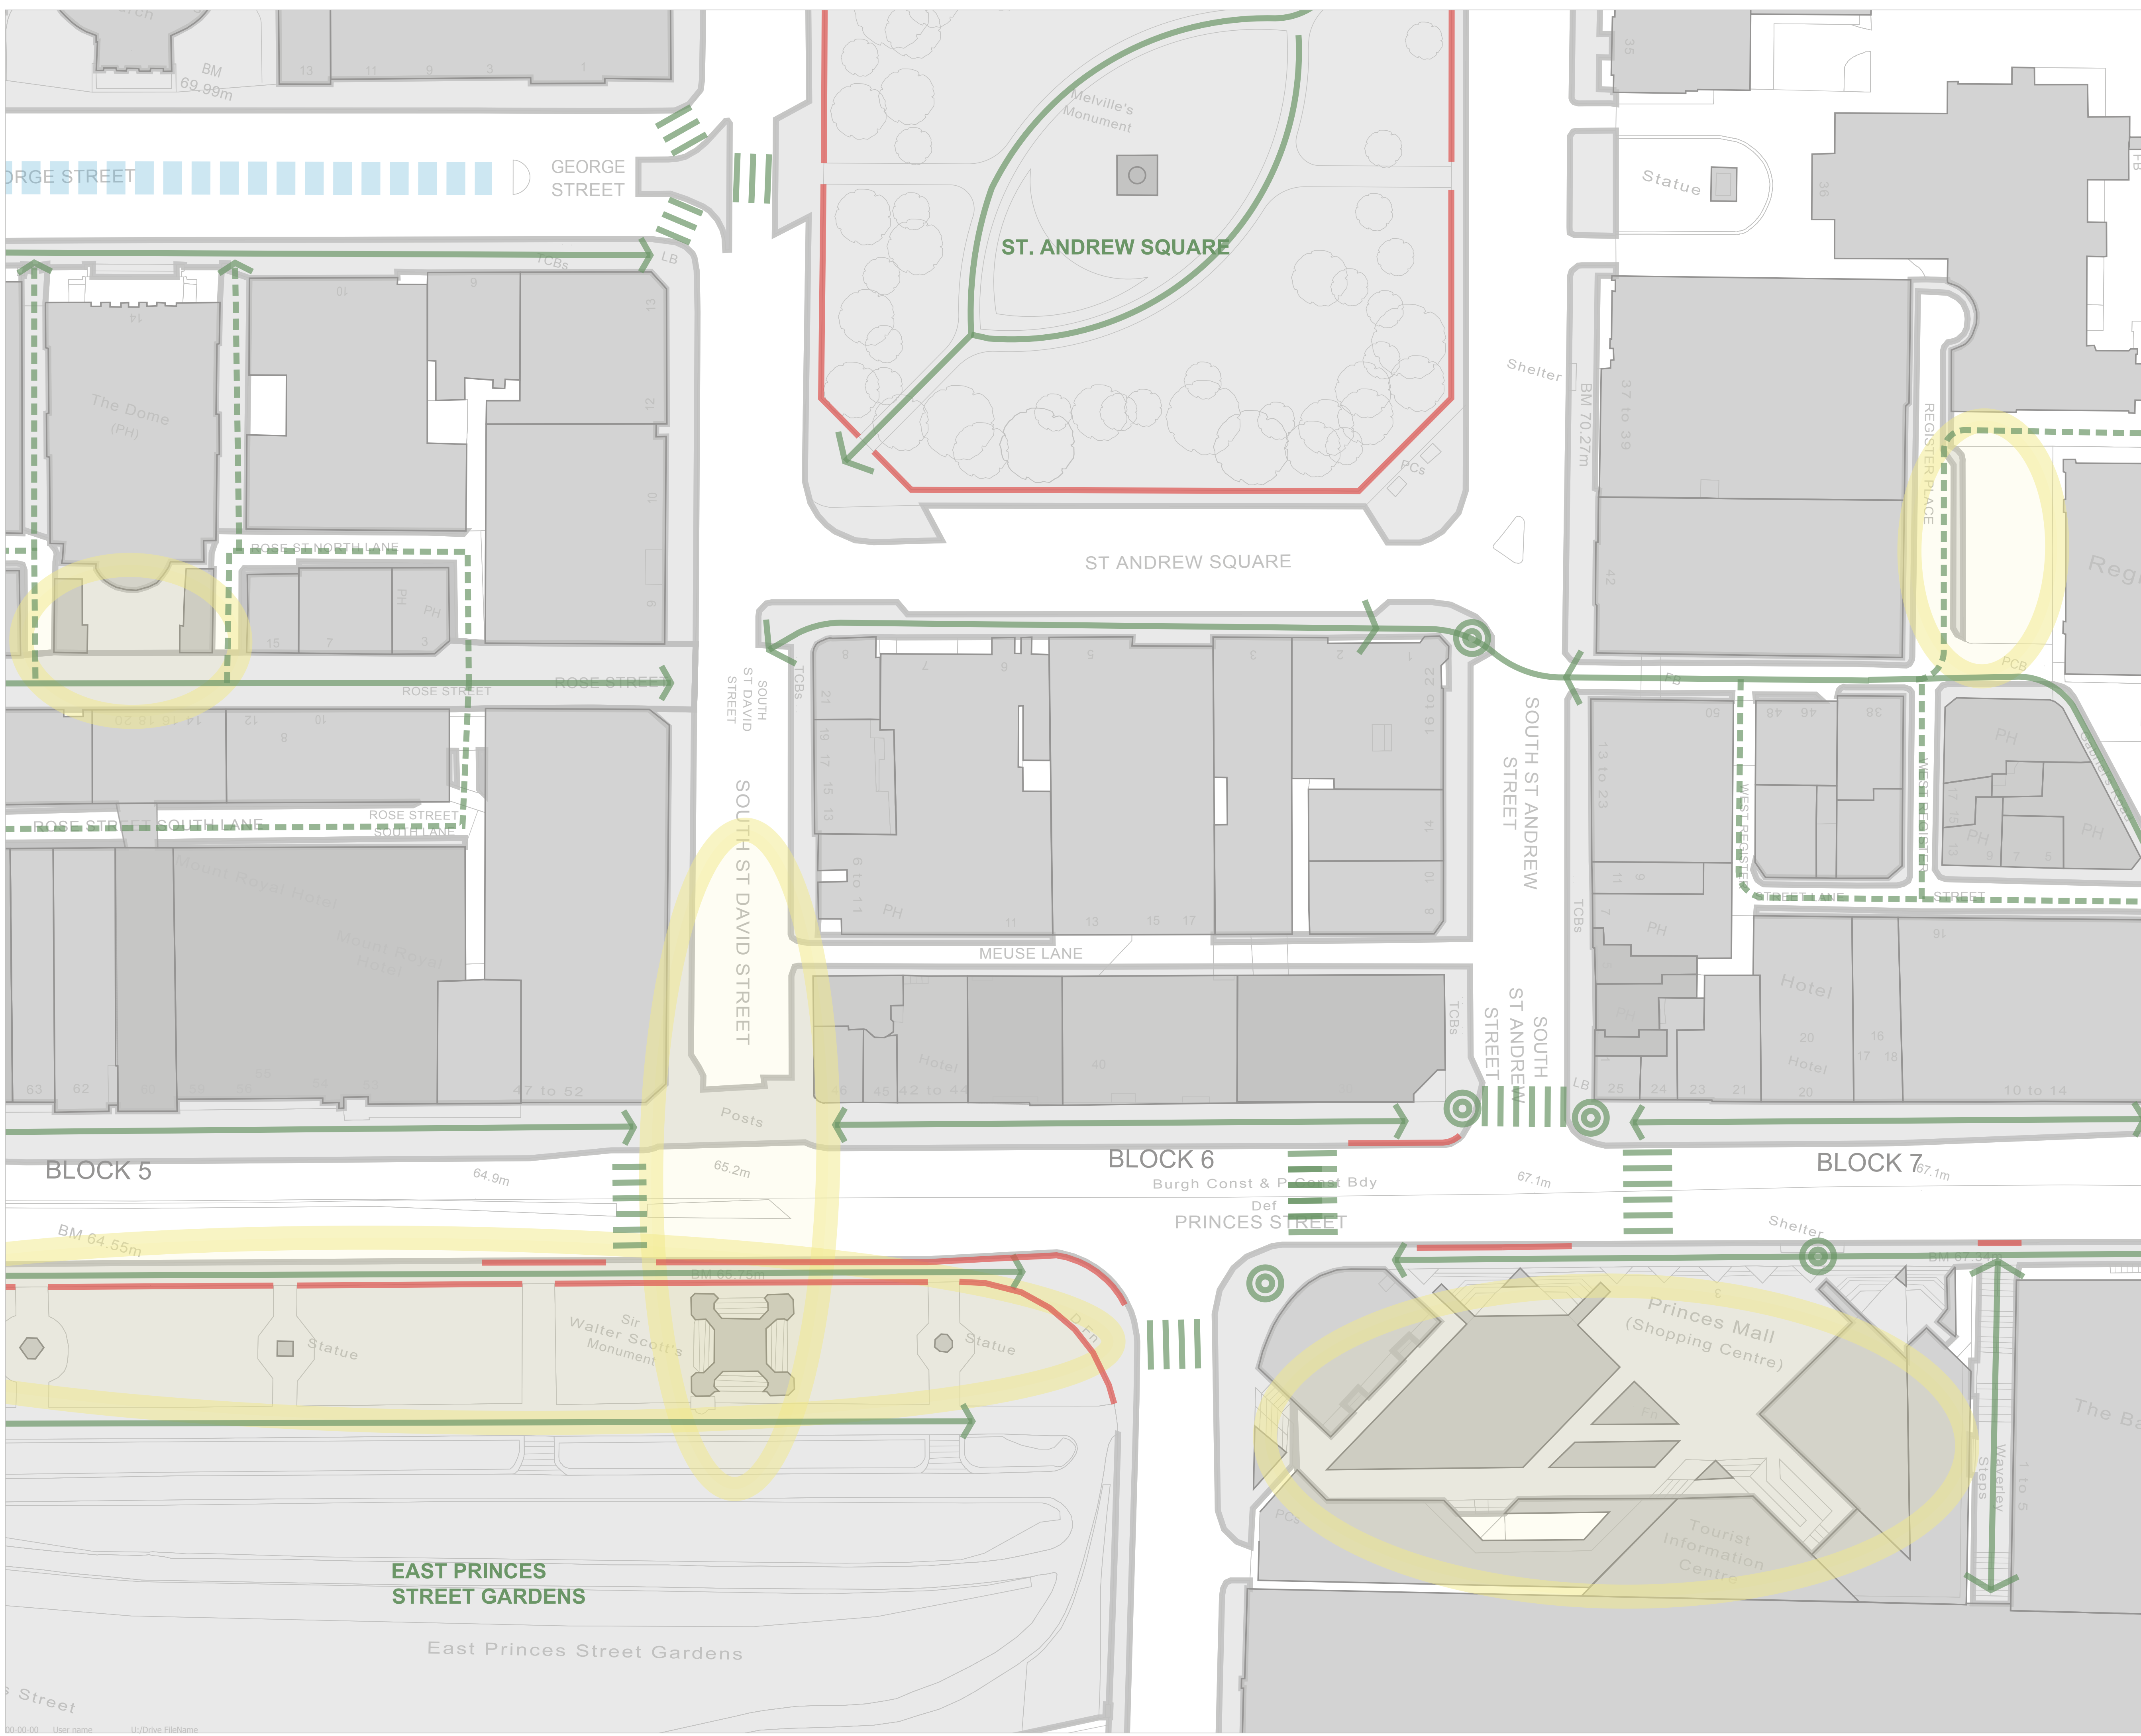

**BroadwayMalyan**

Multrees Walk  
 St. Andrew Square  
 Edinburgh  
 EH1 3QQ  
 T: + 44 (0)131 524 0250  
 F: + 44 (0)131 524 0251  
 E: Edin@BroadwayMalyan.com

Client  
**City of Edinburgh Council**  
 Project  
**Block 6 Development Brief**  
 Description  
**Pedestrian Analysis**








Status


Scale	Drawn	Date
1:500 @ A1	MM	
Job number	Drawing number	Revision
26101		

Original size 100mm @ A1 Copyright Broadway Malyan Limited

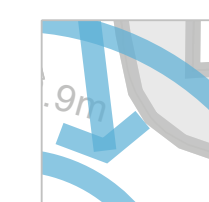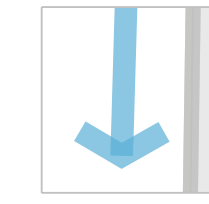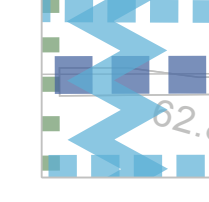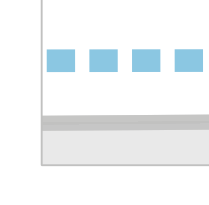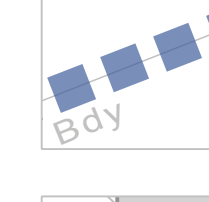

Contractors are not to scale dimensions from this drawing

-  Major Junctions
-  Vehicular Routes
-  Road Closed to Private Vehicles
-  Bus/Taxi only
-  Tram
-  Service Access
-  Surface Parking, George St.

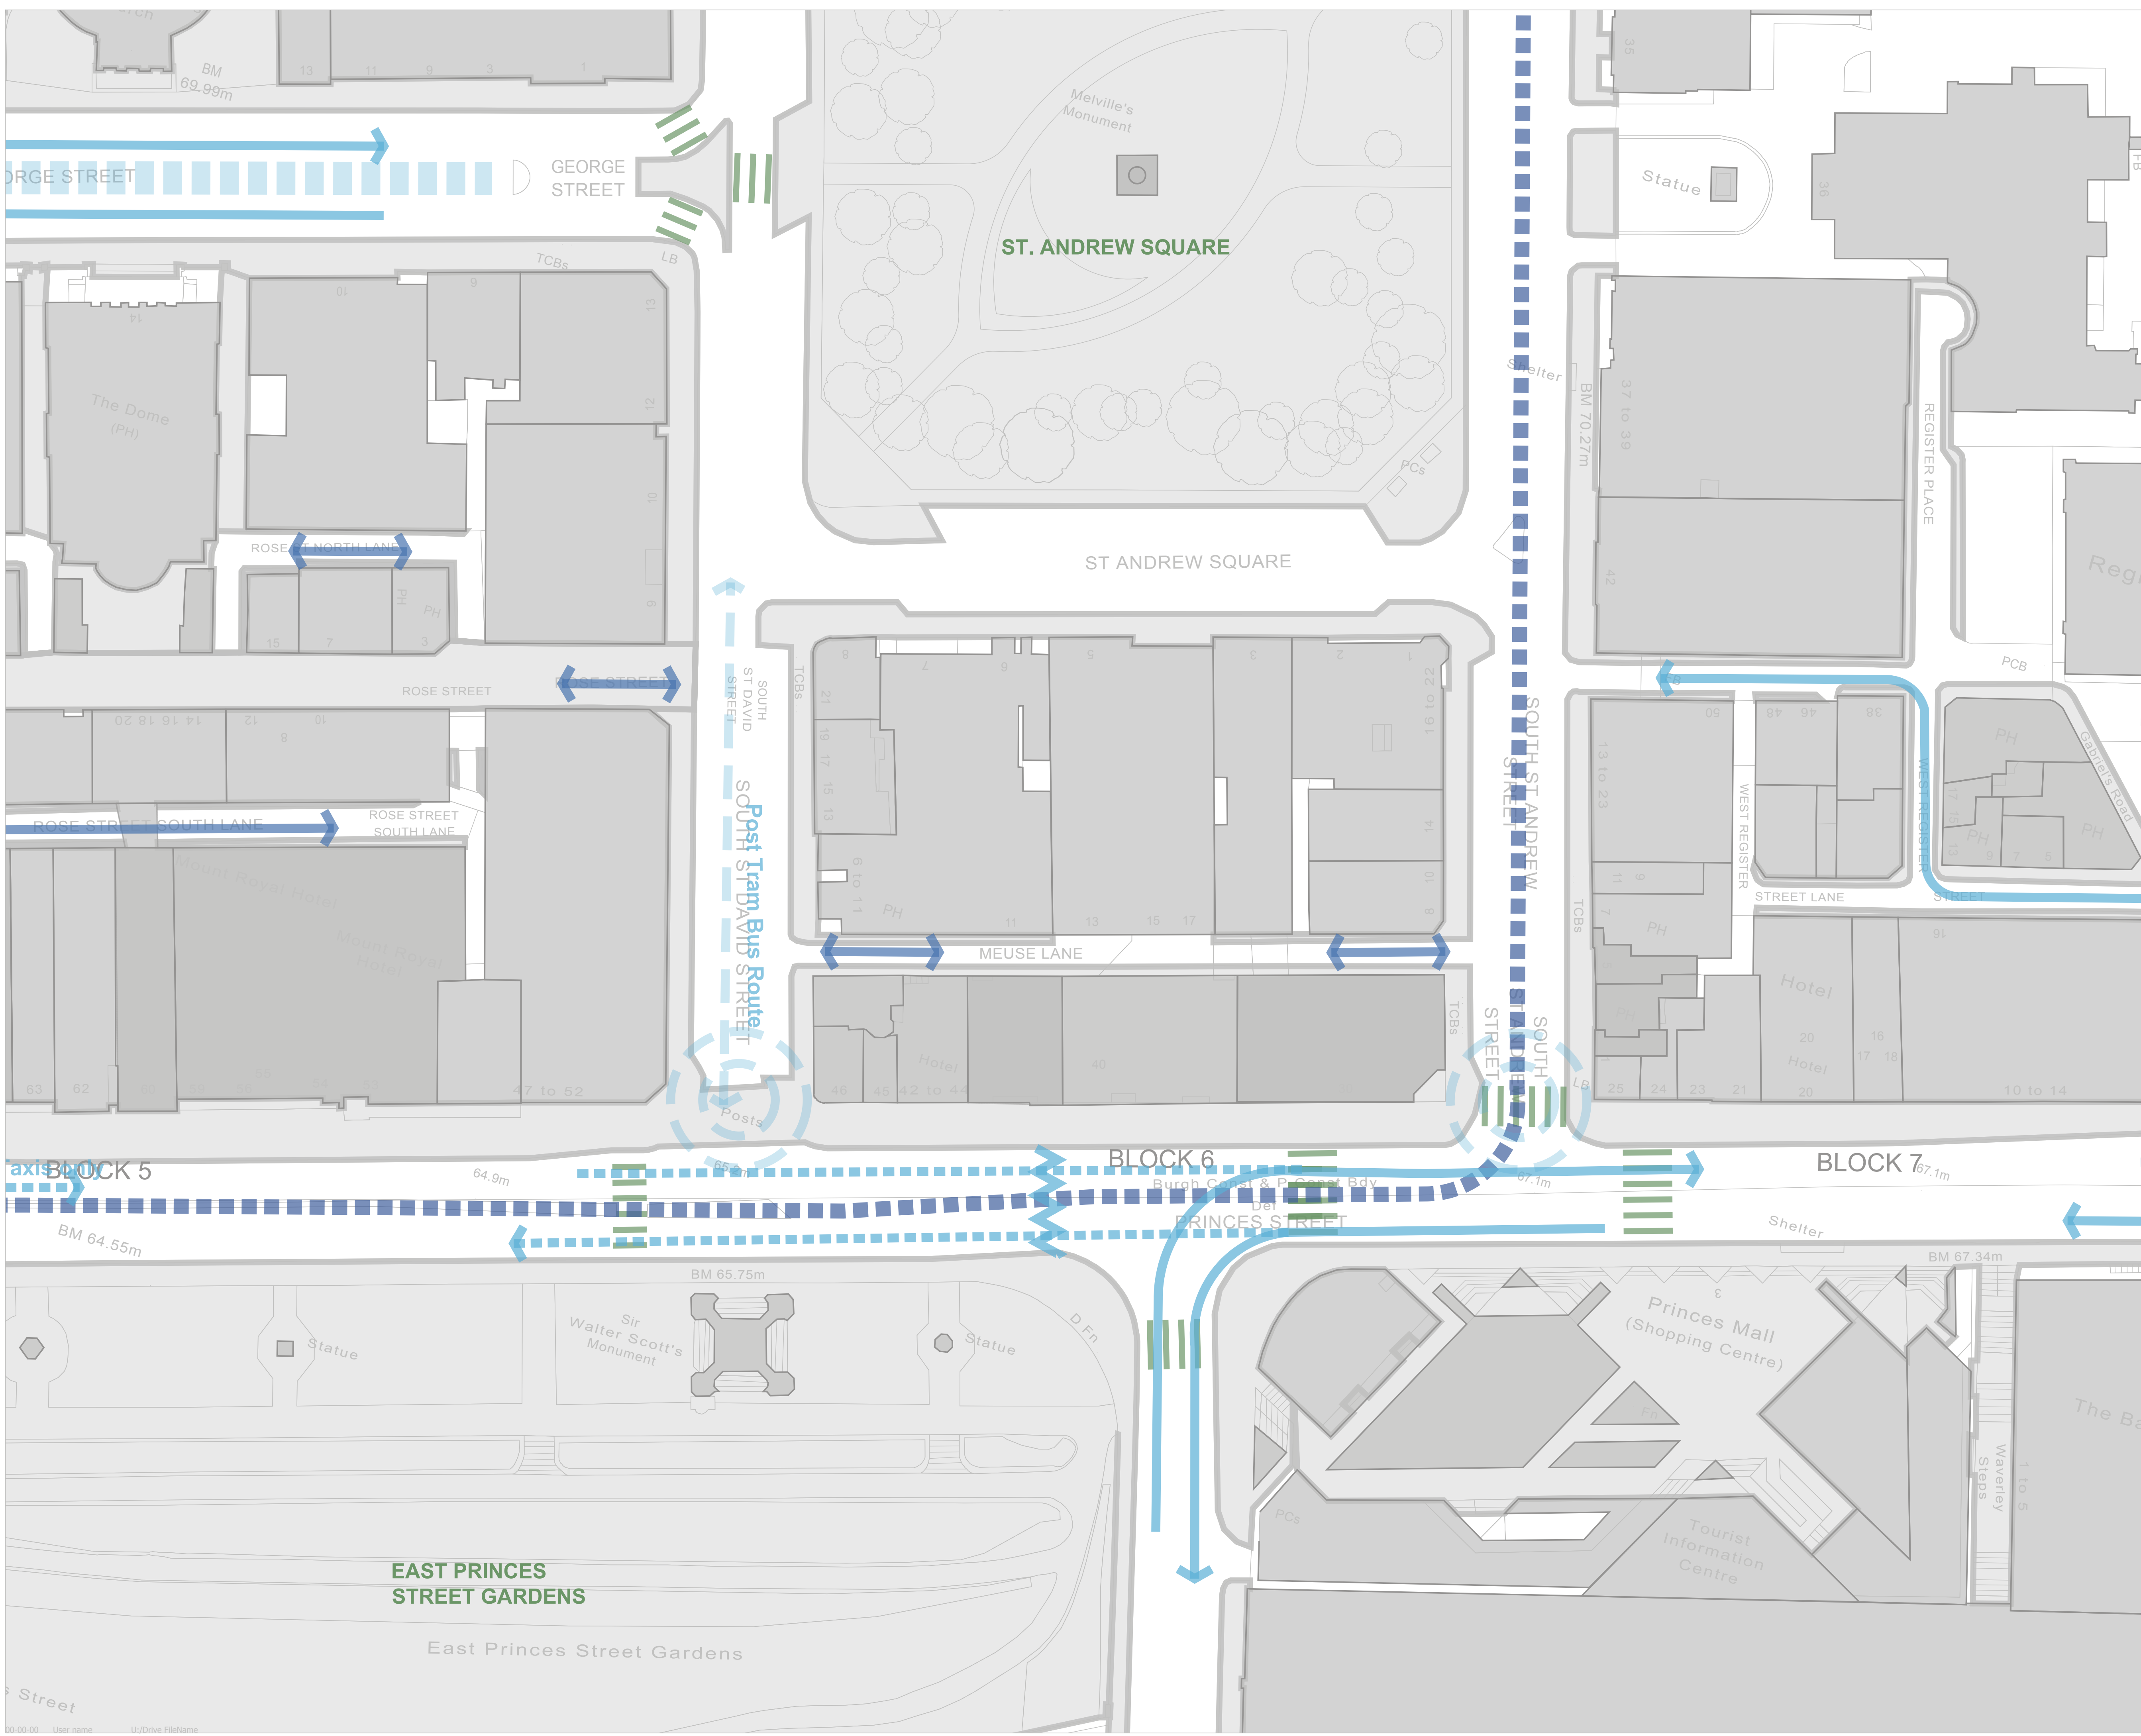


### BroadwayMalyan

Multrees Walk  
 St. Andrew Square  
 Edinburgh  
 EH1 3QJ  
 T: + 44 (0)131 524 0250  
 F: + 44 (0)131 524 0251  
 E: Edin@BroadwayMalyan.com


Client  
**City of Edinburgh Council**  
 Project  
**Block 6 Development Brief**  
 Description  
**Traffic Analysis**

Status

Scale	Drawn	Date
1:500 @ A1	MM	
Job number	Drawing number	Revision
26101		

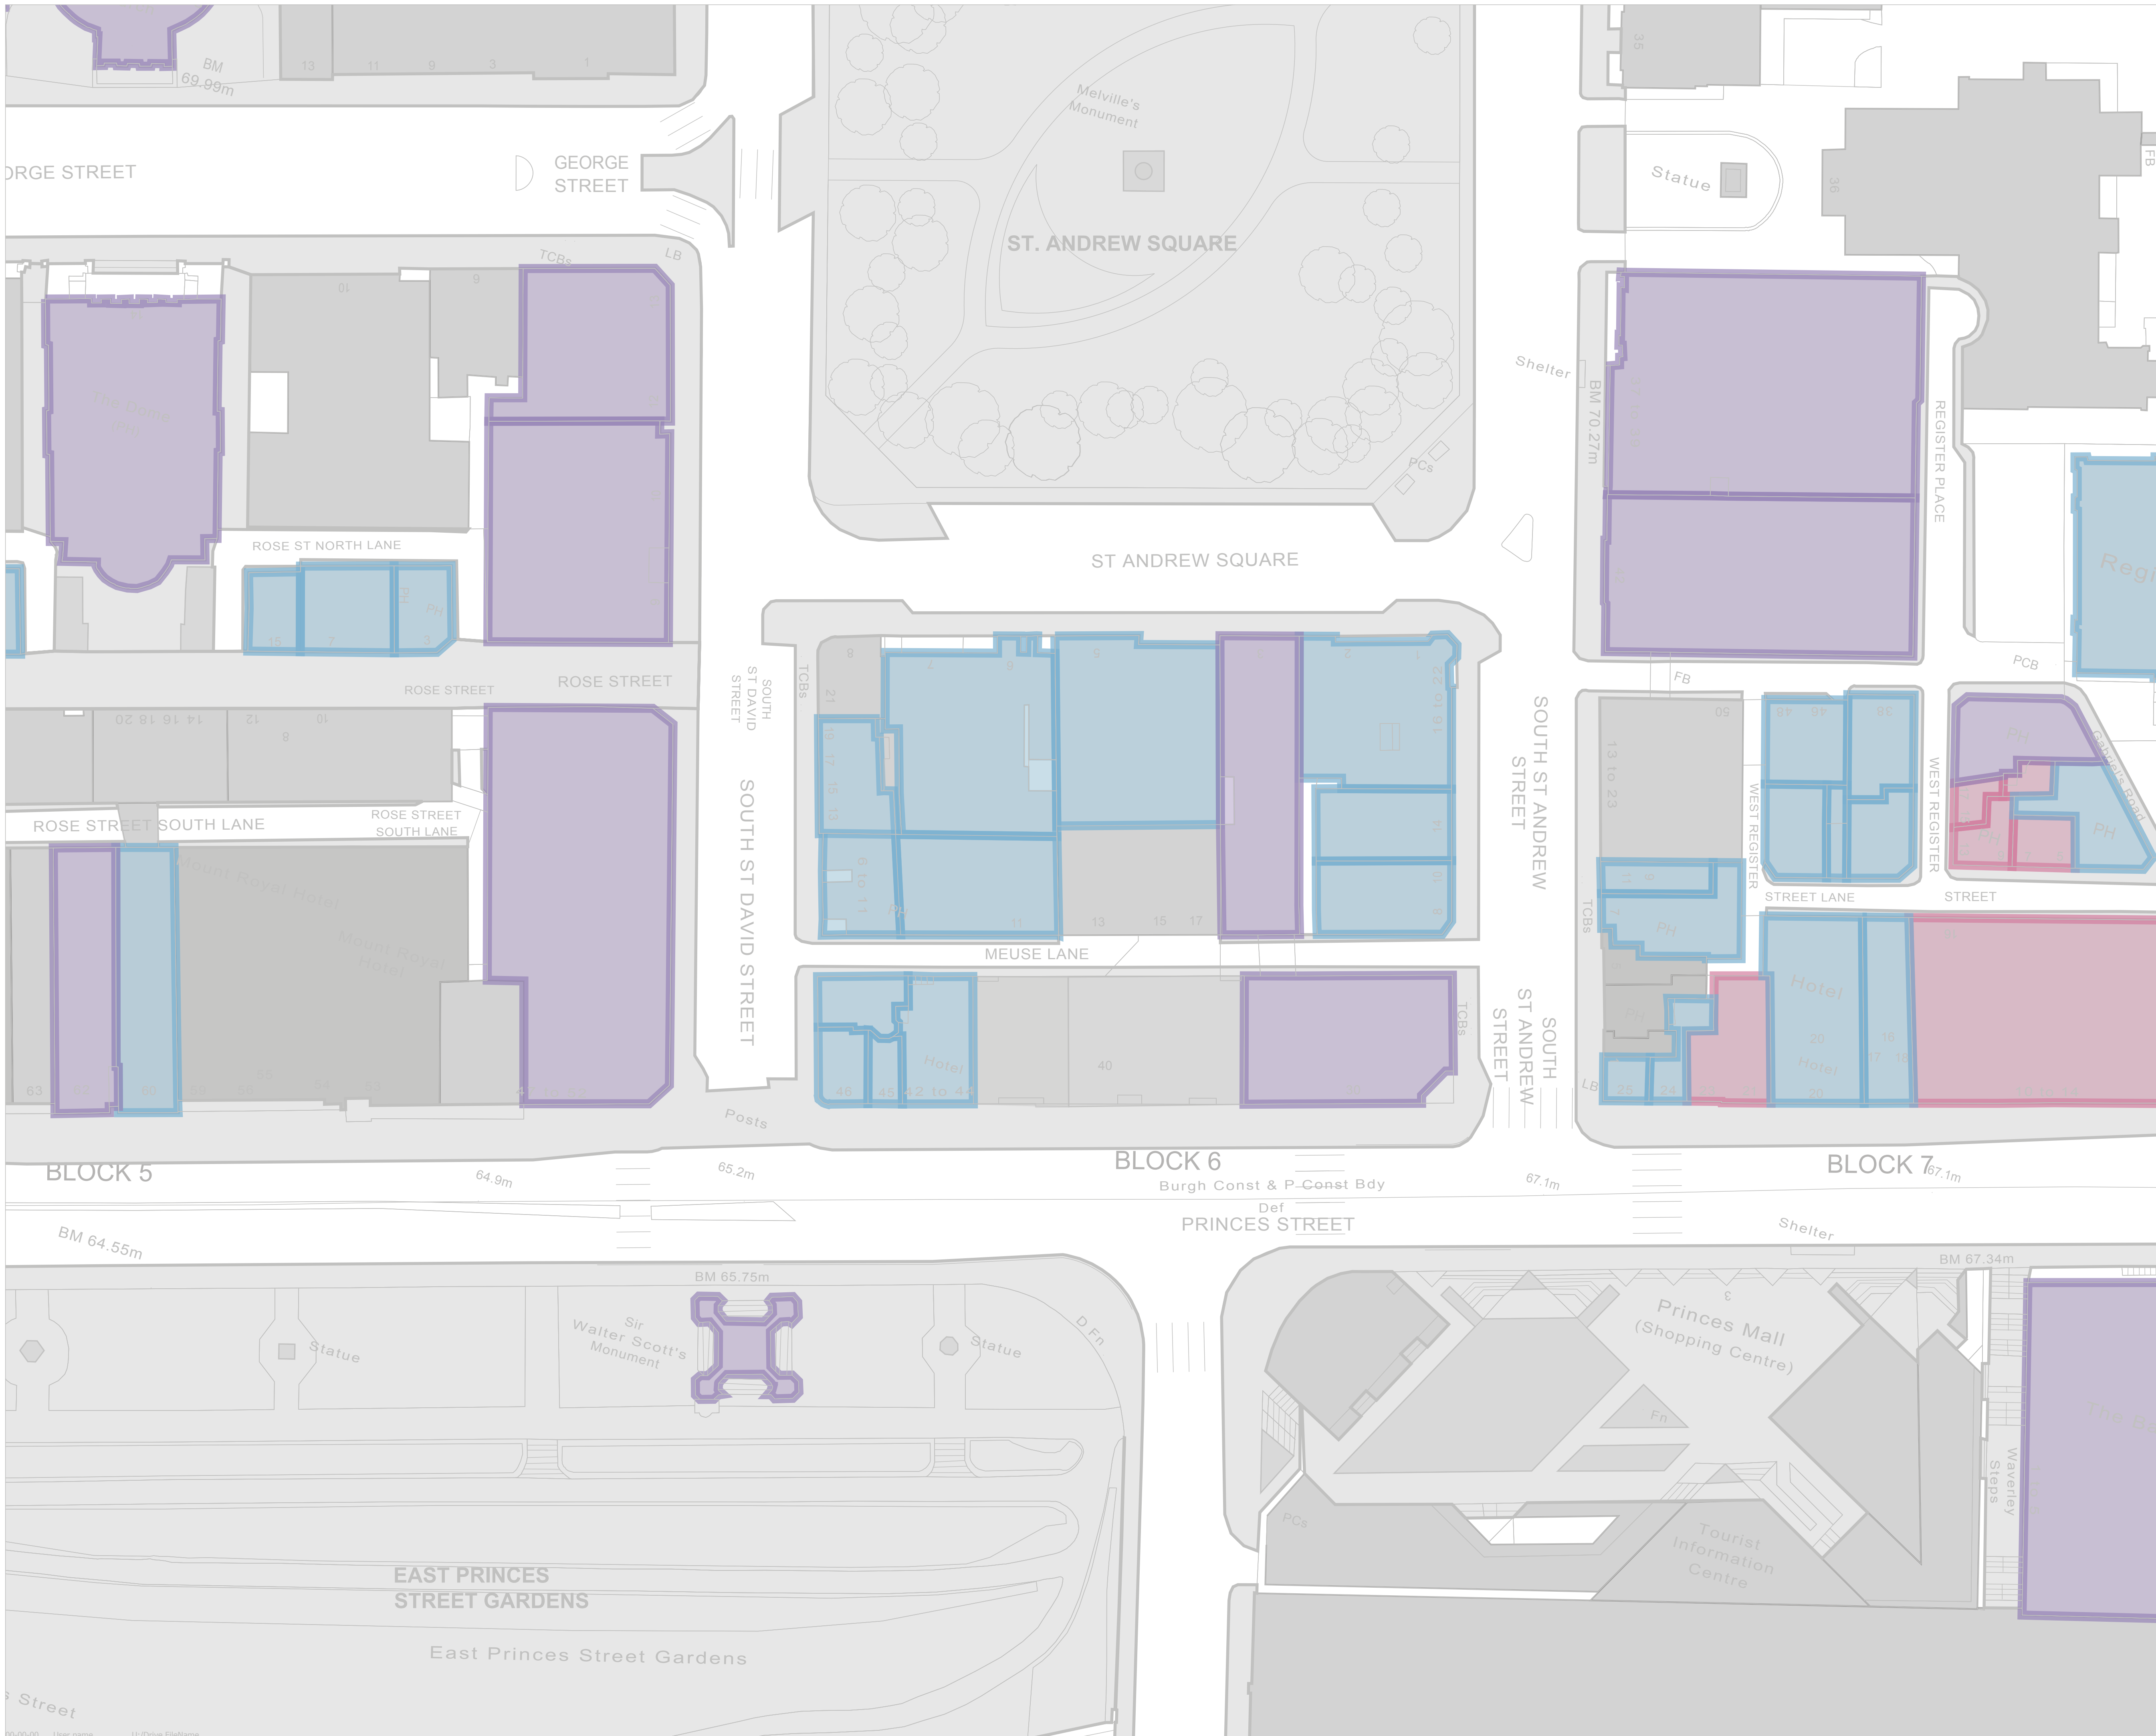

Contractors are not to scale dimensions from this drawing

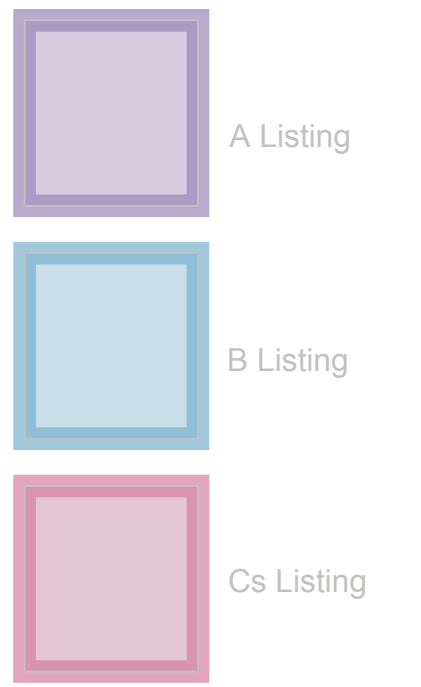


**BroadwayMalyan**

Multrees Walk  
 St. Andrew Square  
 Edinburgh  
 EH1 3DQ  
 T: + 44 (0)131 524 0250  
 F: + 44 (0)131 524 0251  
 E: Edin@BroadwayMalyan.com

Client  
**City of Edinburgh Council**  
 Project  
**Block 6 Development Brief**  
 Description  
**Listings**

Status  
 Scale 1:500 @ A1 MM  
 Job number 26101  
 Drawn  
 Drawing number  
 Date  
 Revision



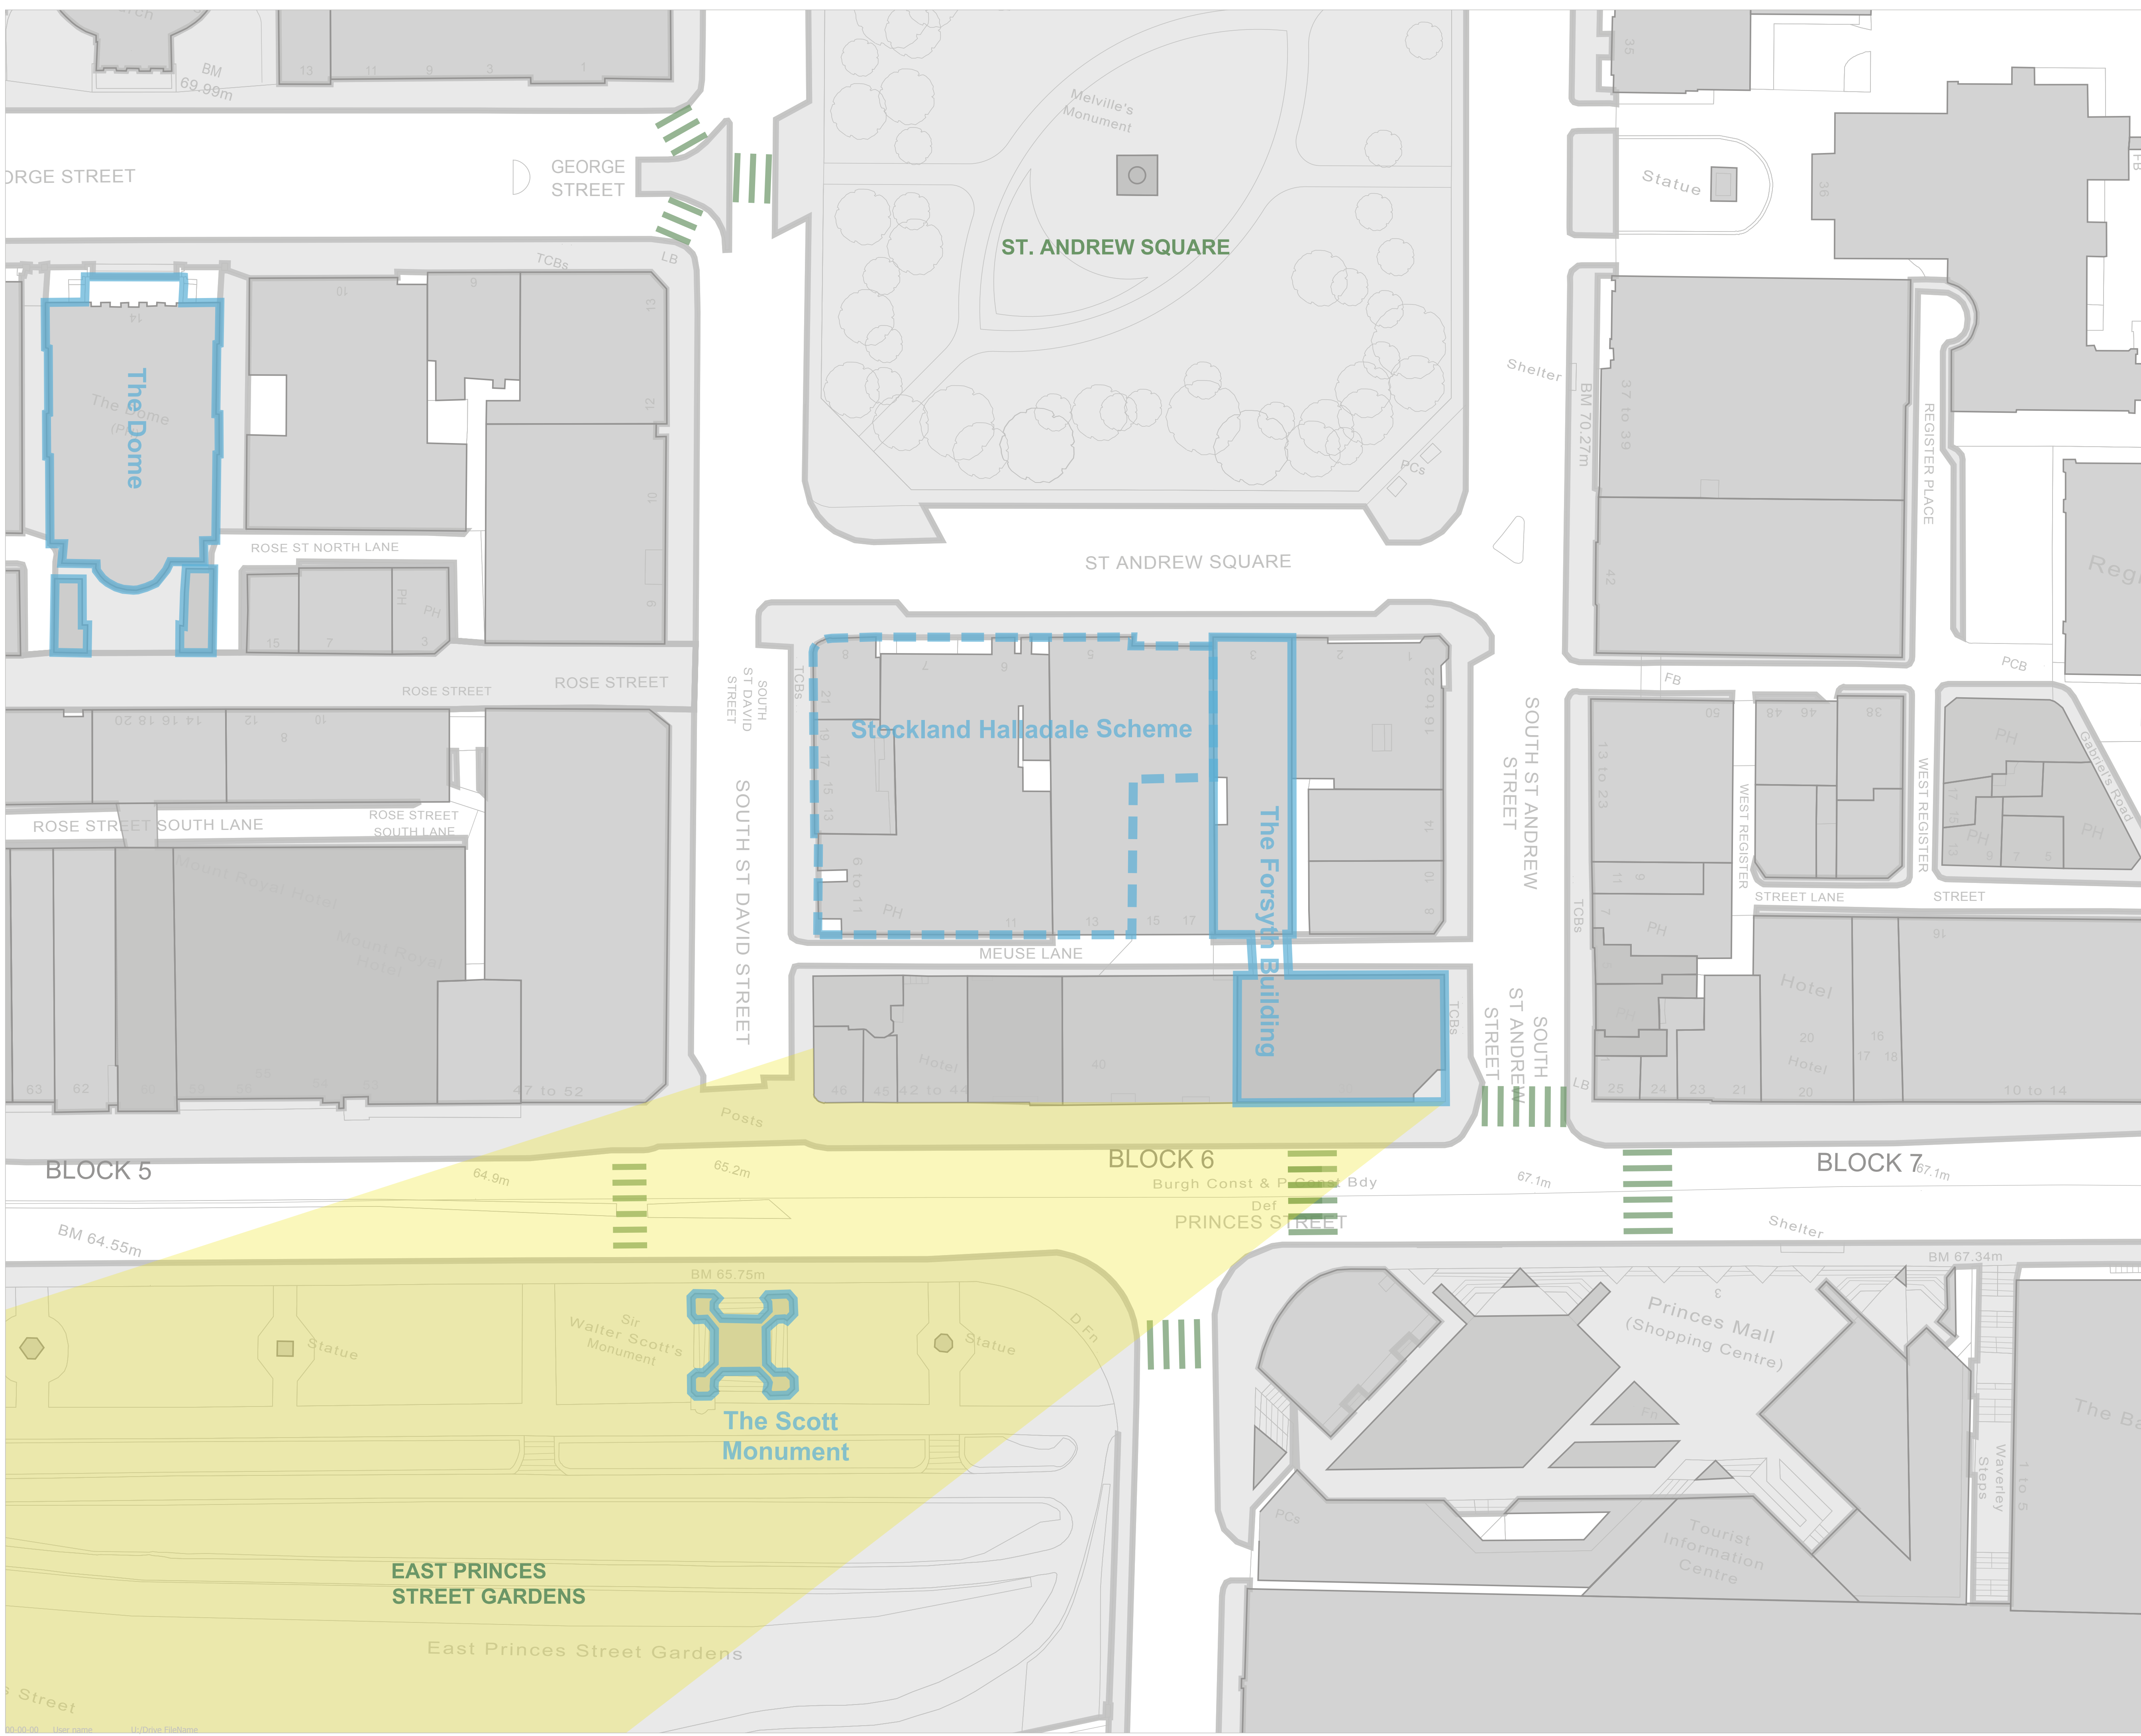

### BroadwayMalyan

Multrees Walk  
 St. Andrew Square  
 Edinburgh  
 EH1 3DQ  
 T: + 44 (0)131 524 0250  
 F: + 44 (0)131 524 0251  
 E: Edin@BroadwayMalyan.com

Client  
**City of Edinburgh Council**  
 Project  
**Block 6 Development Brief**  
 Description  
**Aspects and Views**

Status

Scale	Drawn	Date
1:500 @ A1	MM	
Job number	Drawing number	Revision
26101		

Original size 100mm @ A1 Copyright Broadway Malyan Limited